




- 1 Do not scale from this drawing
- 2 All discrepancies to be reported
- 3 All dimensions to be checked on site

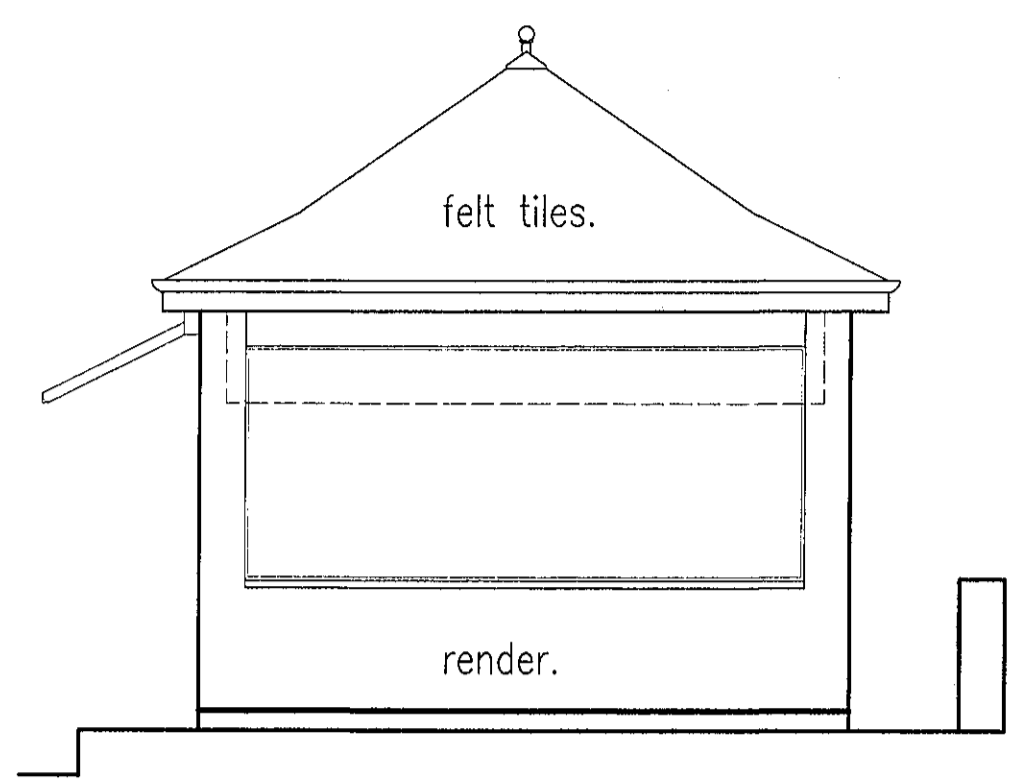


Ex.Front Elevation

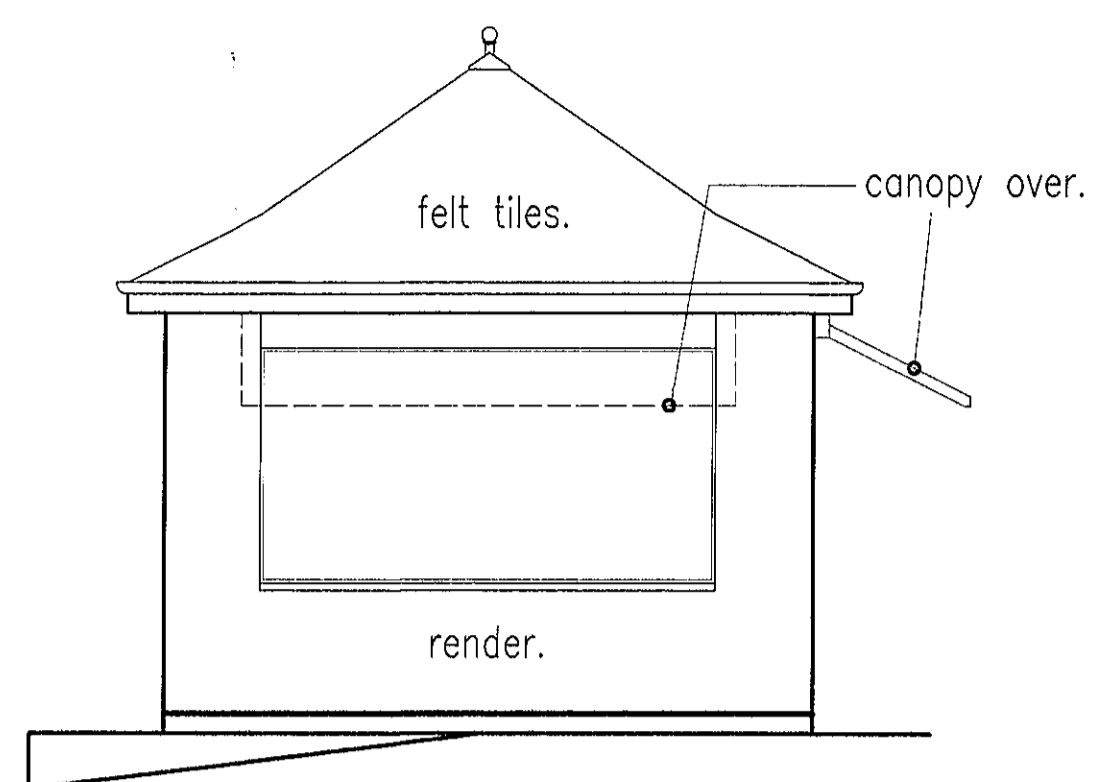


Ex.Side Elevation

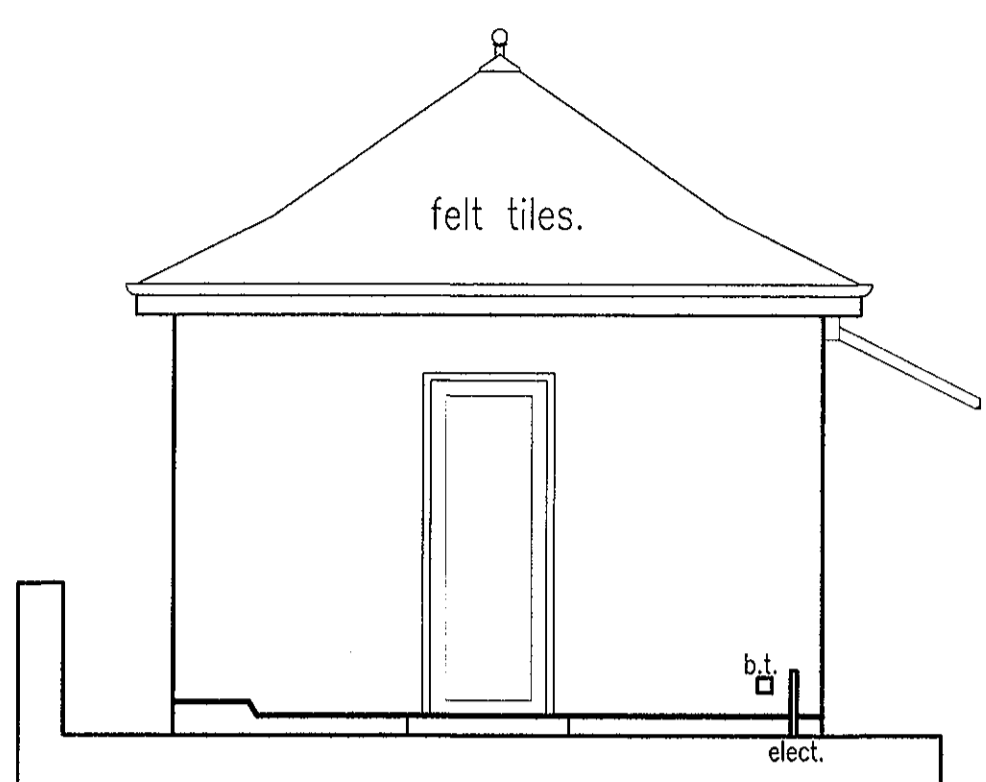


Ex.Rear Elevation

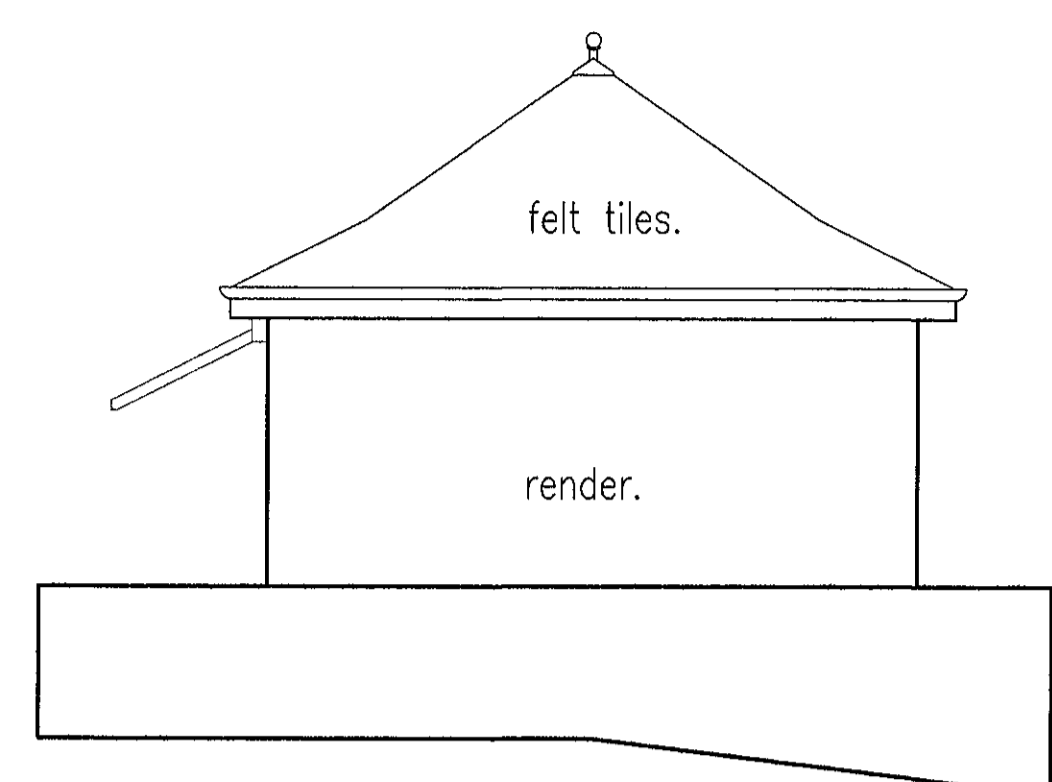


Ex.Side Elevation

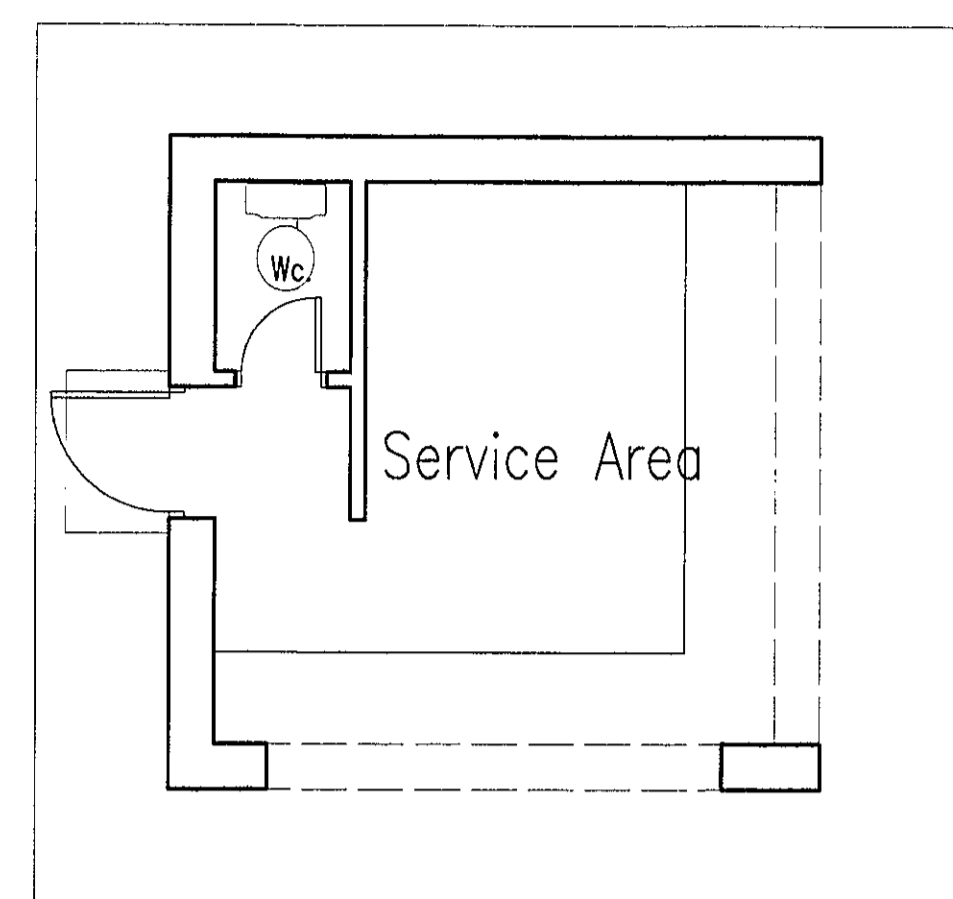


Ex.Plan.

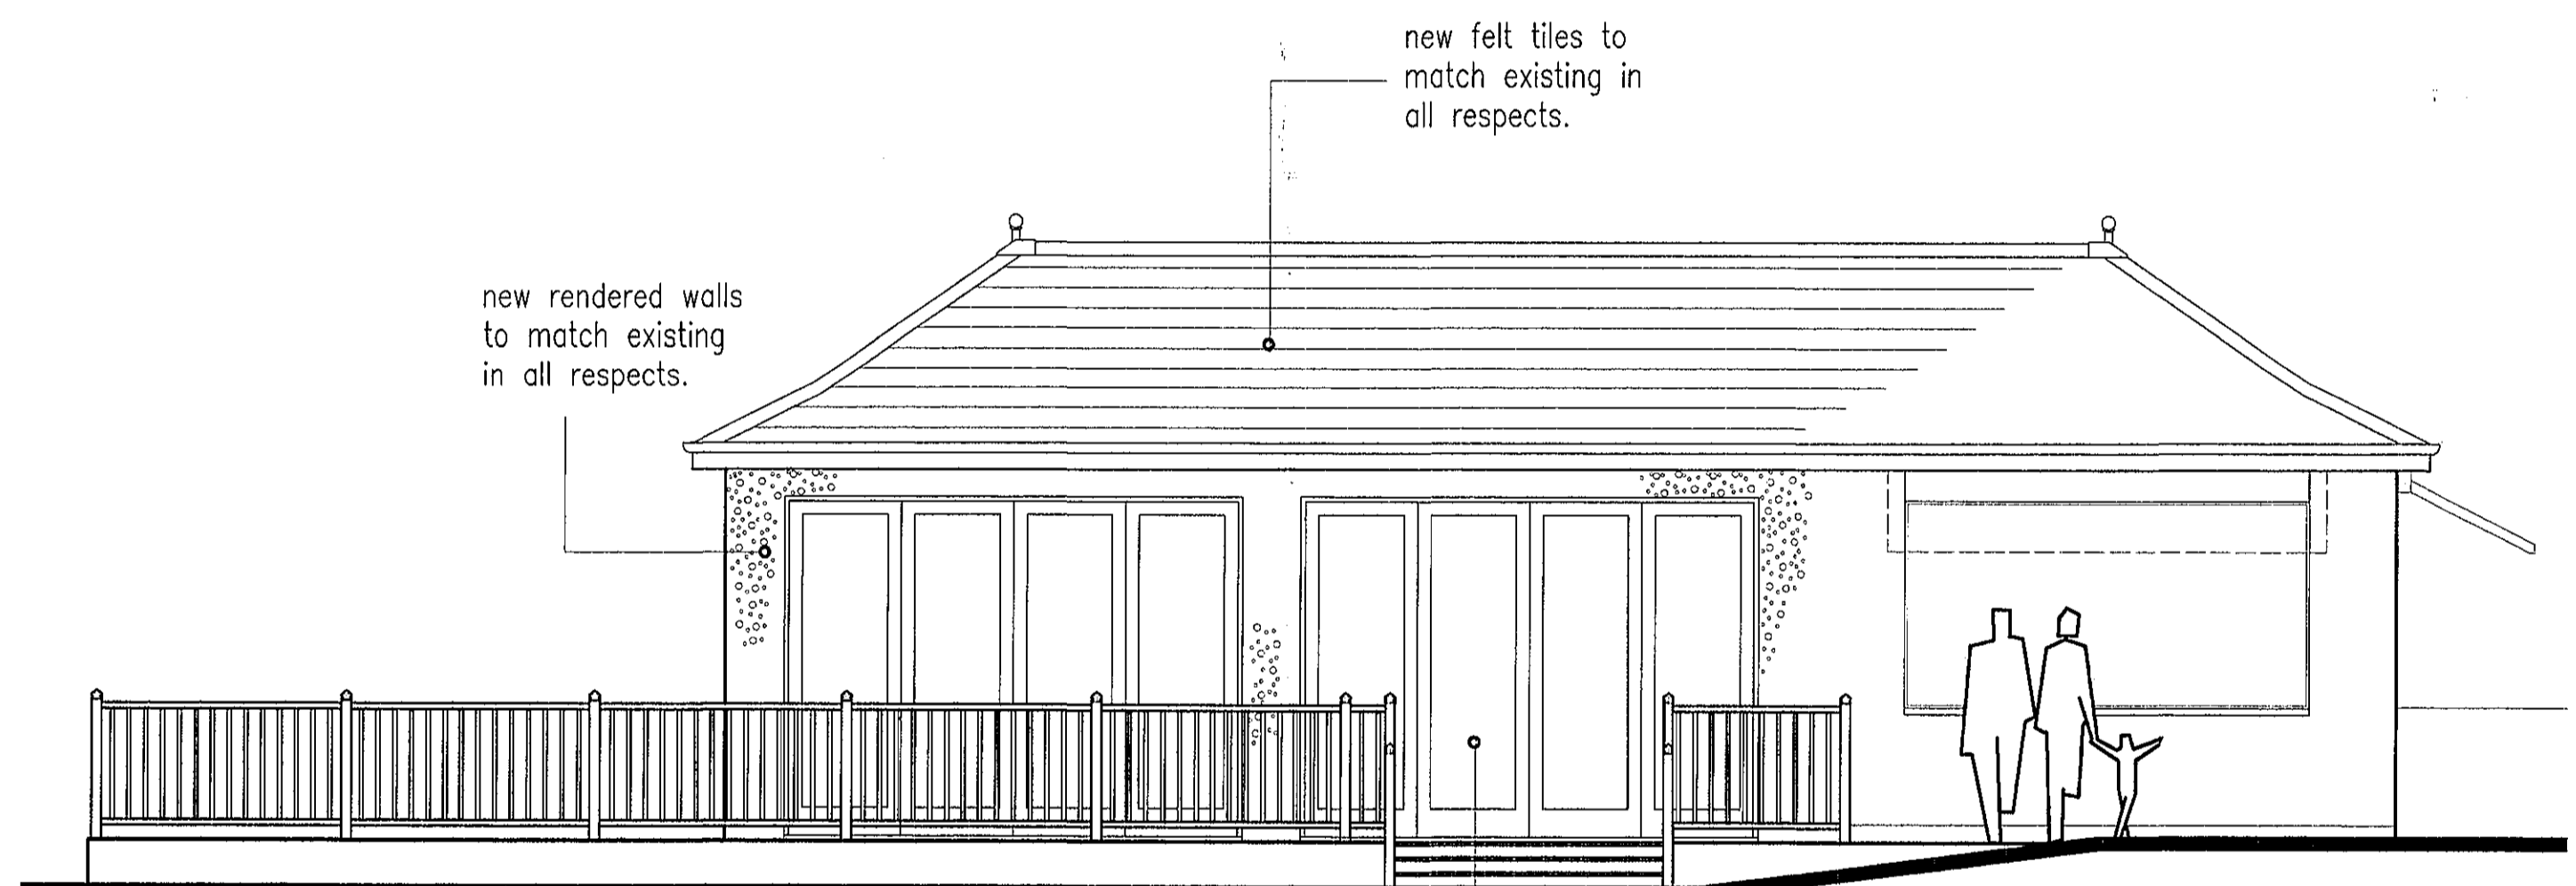


Prop.Side Elevation

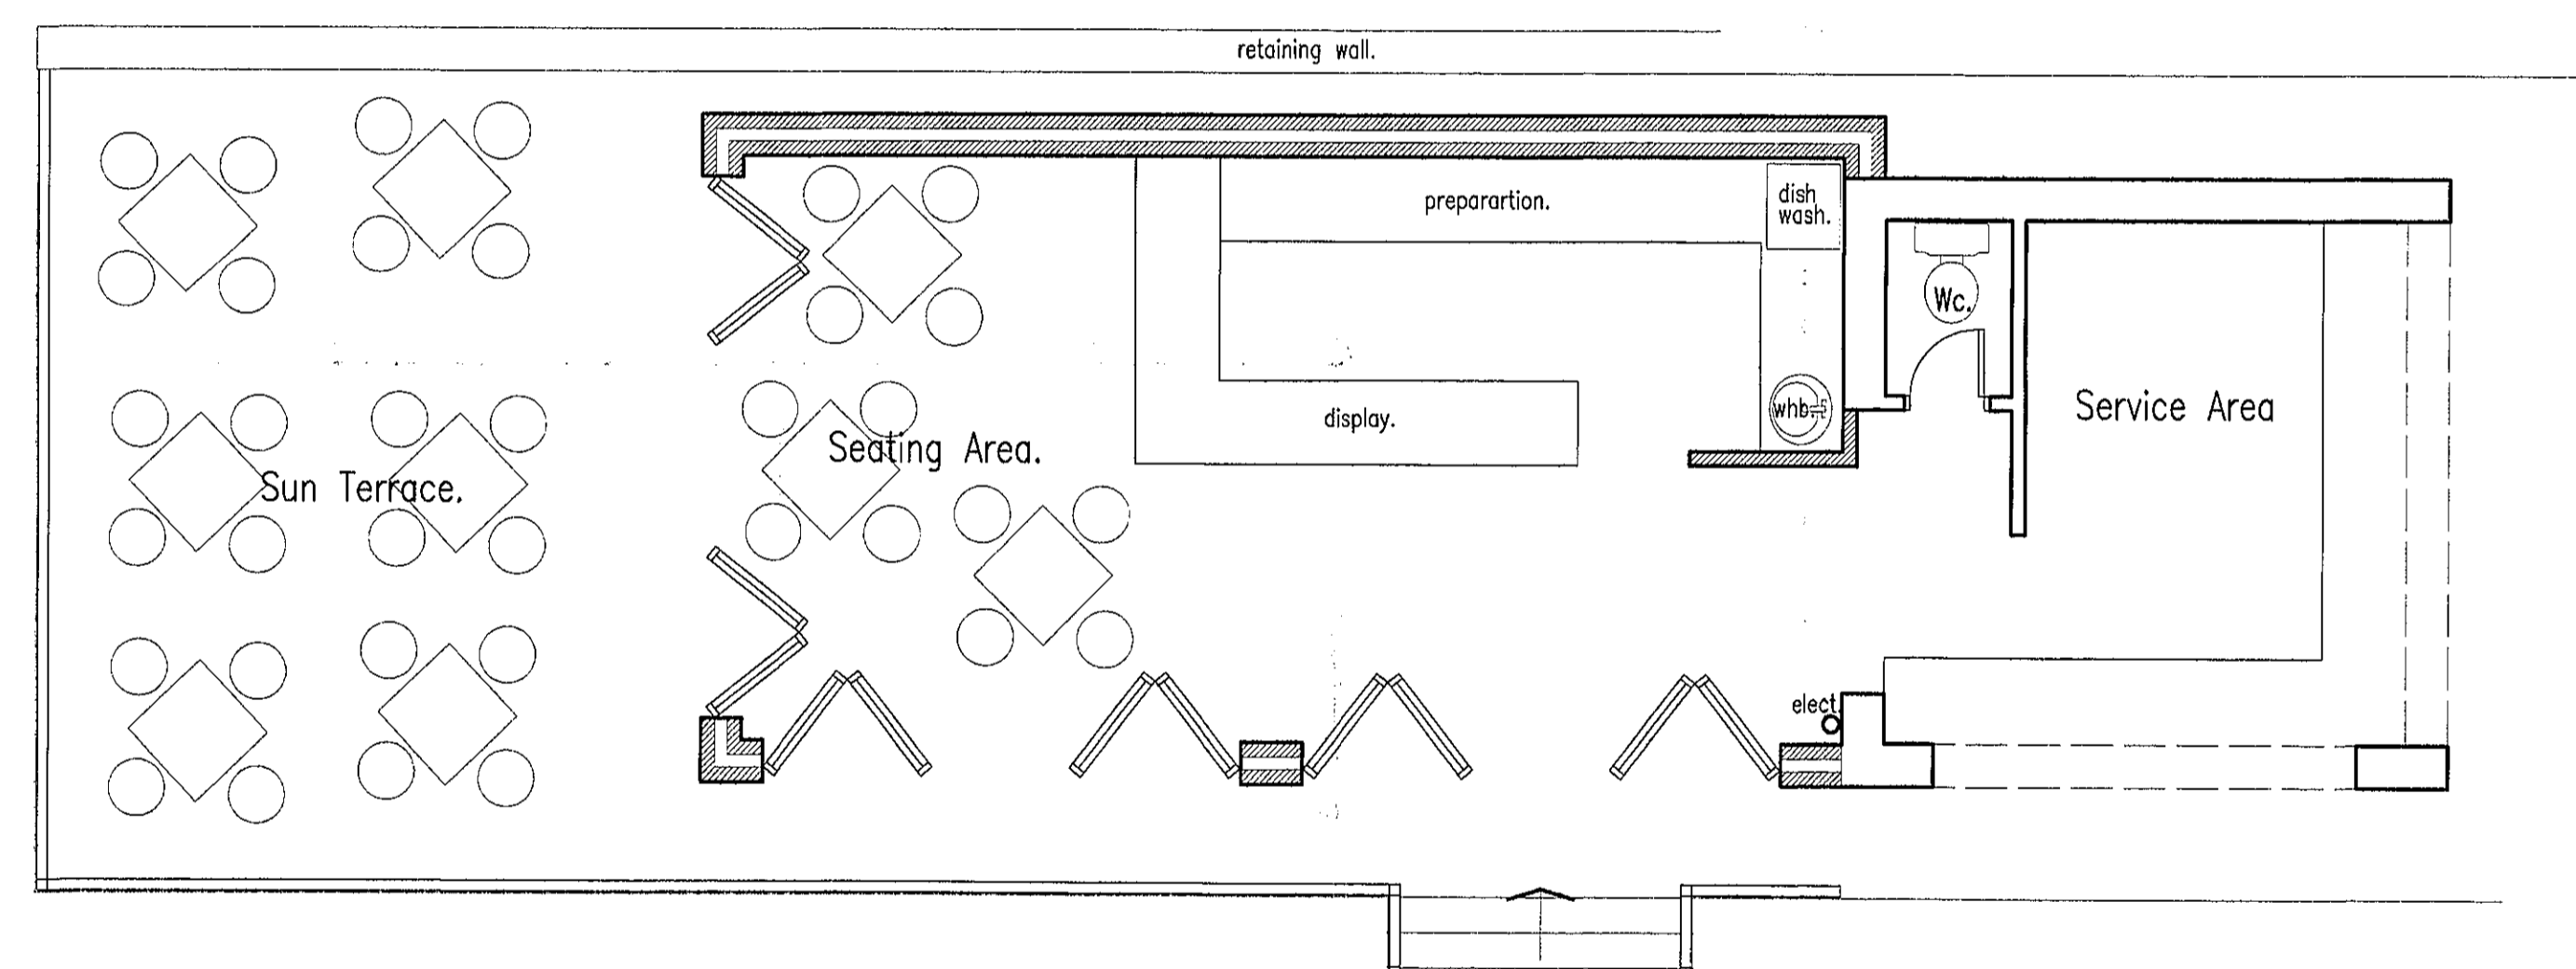

Prop.Plan.

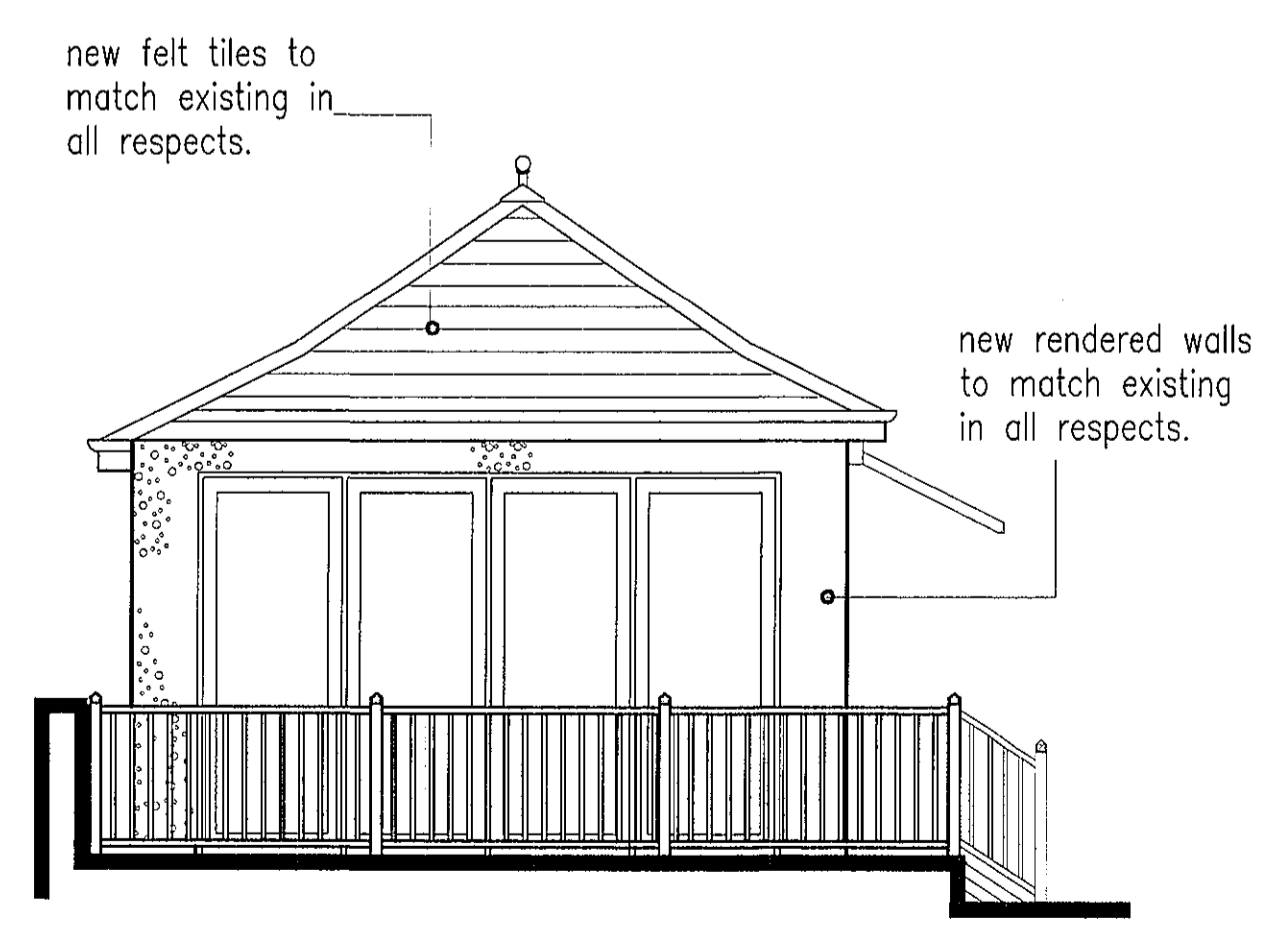

Prop.Rear Elevation

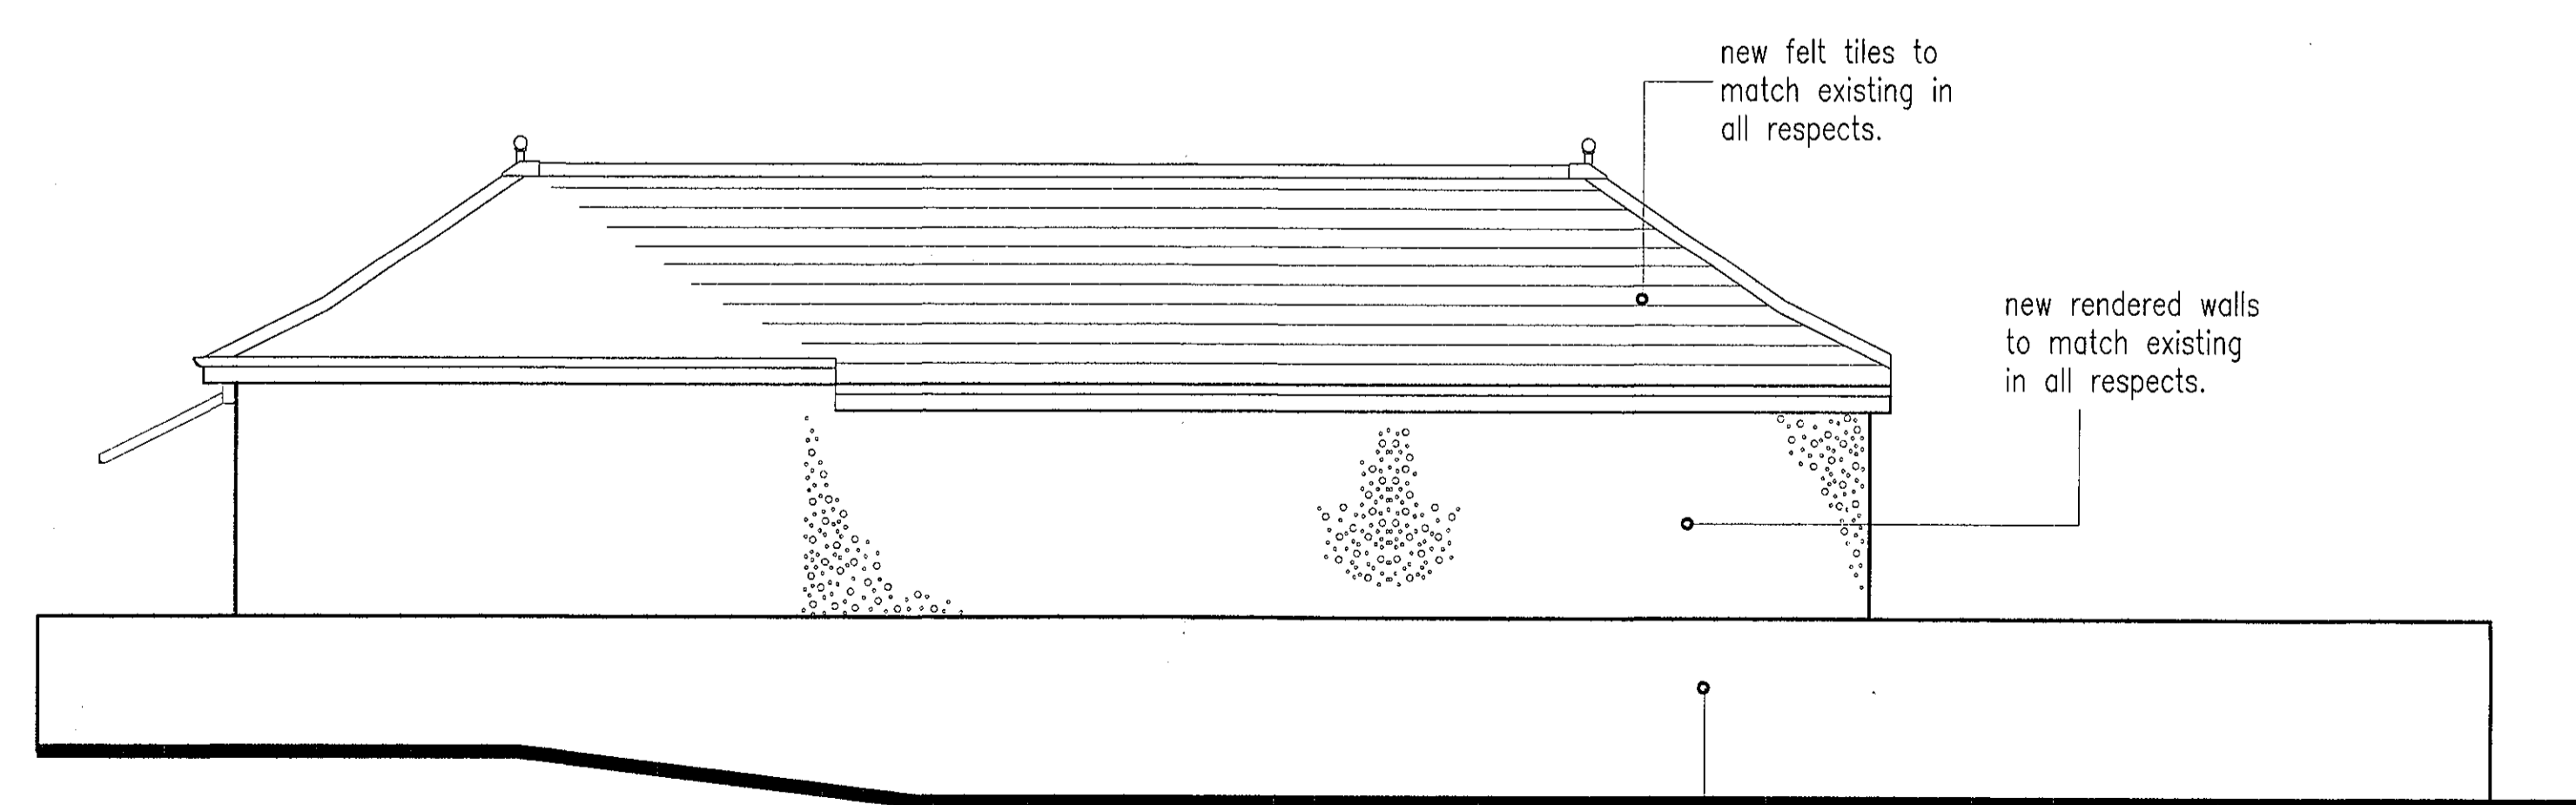

Prop.Side Elevation

Rev.A. drawing revised to suit client requirements. 12/7/06 R/05/7881 CA

project	Camfields, Saltburn.	scale	1:50	no.	06.37/02
title	Existing & Proposed Plans & Elevations.	drawn	JJH	checked	
		date	June 2006		

**Leigh Cooper Associates**

45 CONESLIFFE ROAD, DARLINGTON, Co DURHAM, DL3 7EH  
www.leighcooper.com info@leighcooper.com

LC<sup>a</sup>