




Brownfield Land Register 2022
481 - Royal Hotel, Loftus

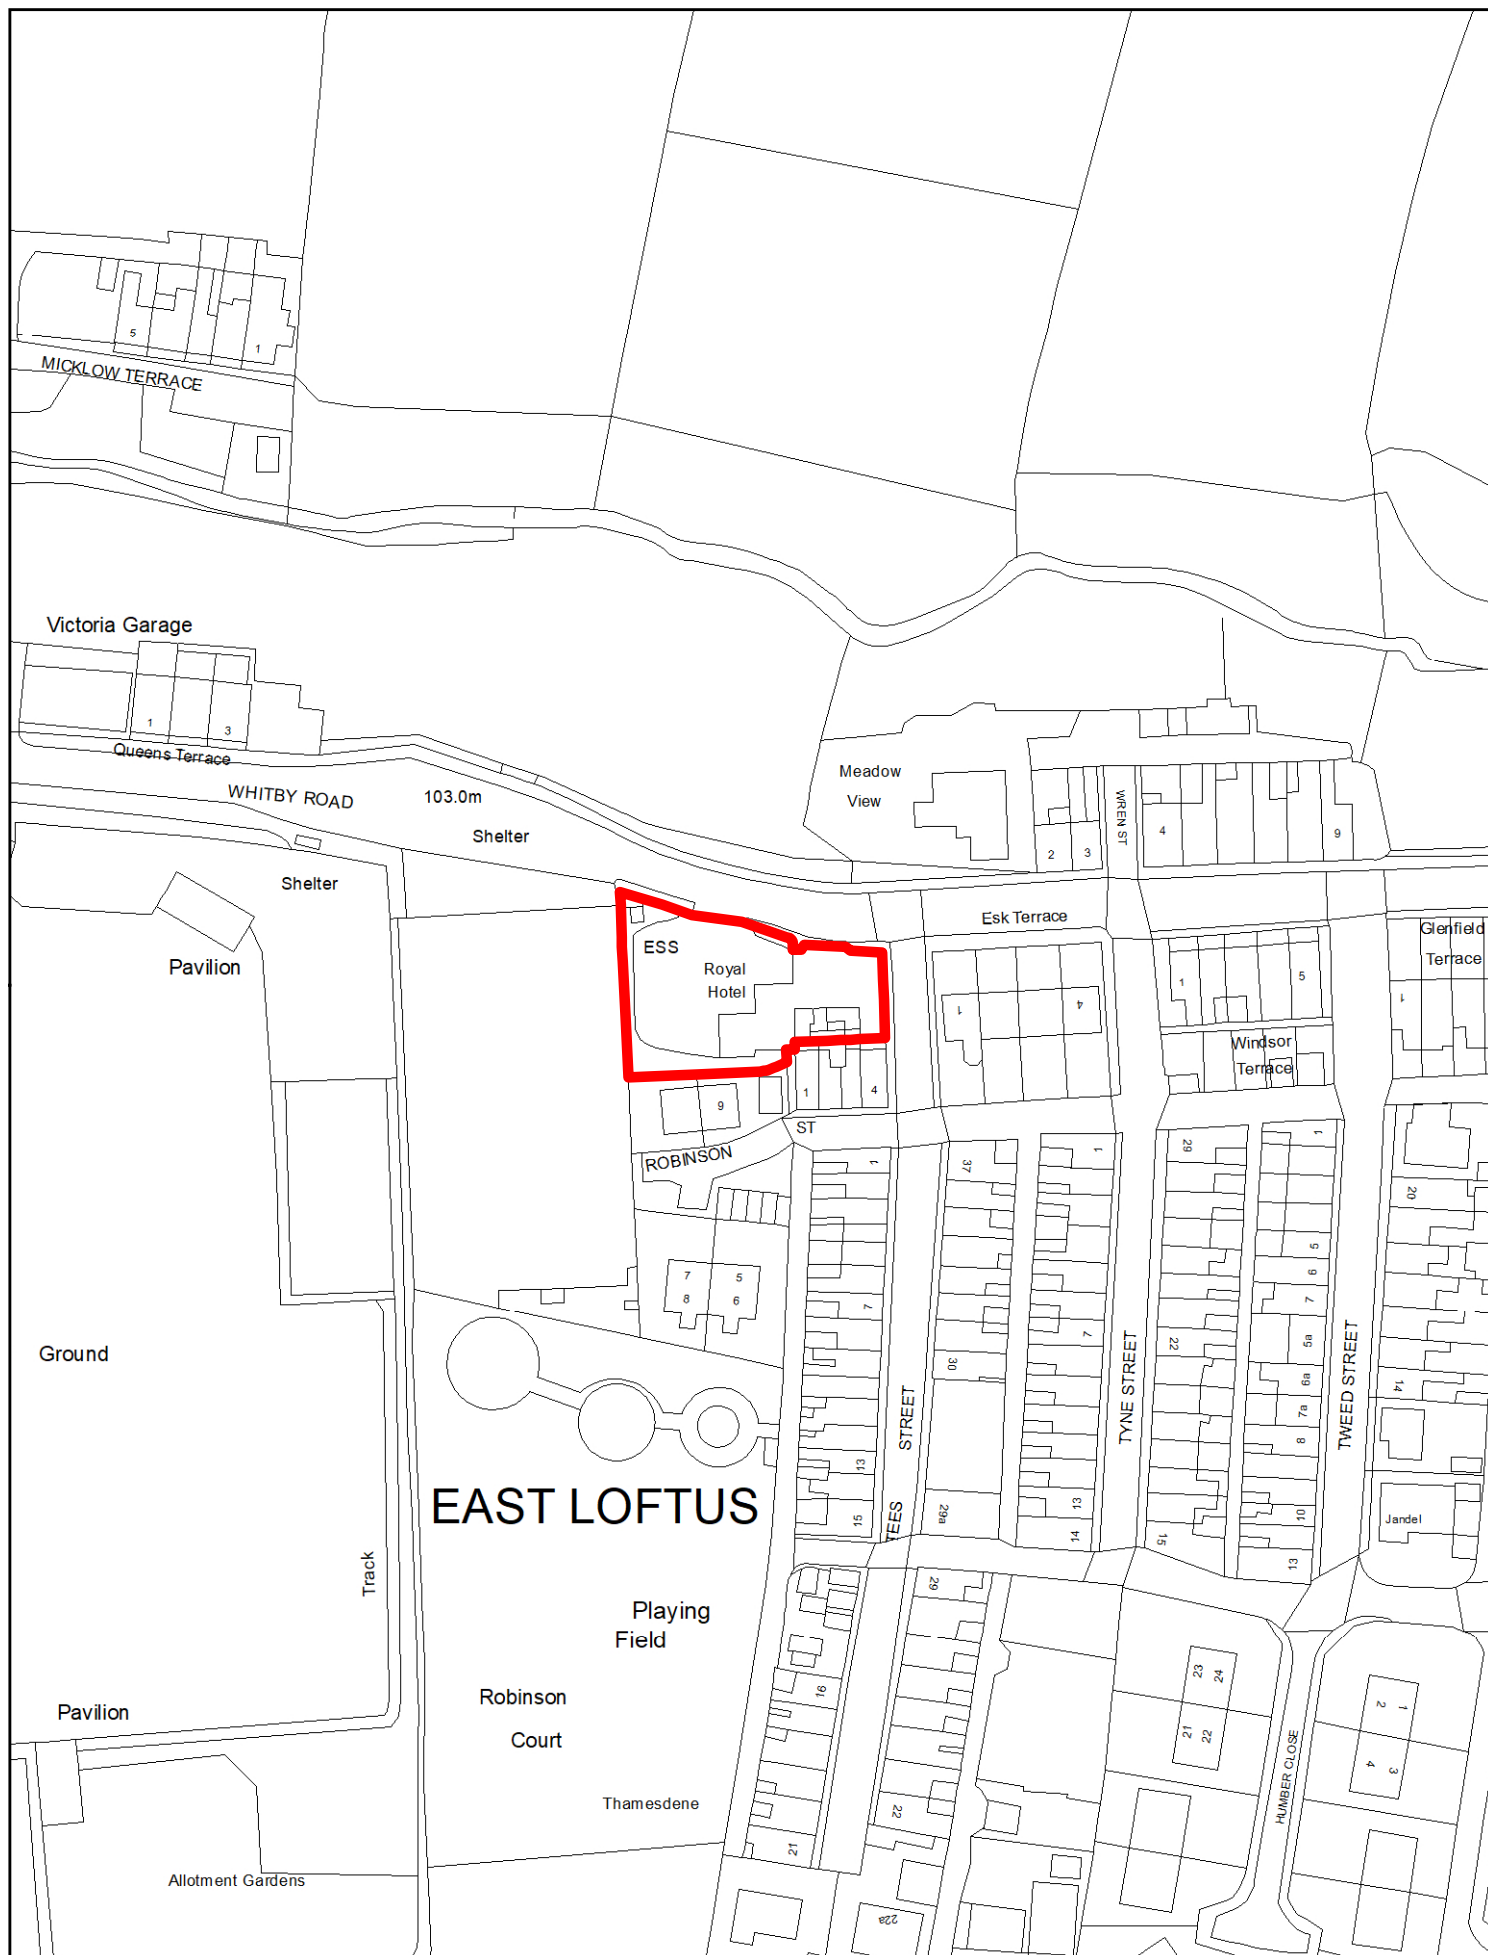

Date: 27/09/2022 Drawn by: DM
Scale = 1:1,250 DWG No: PLNG789

Contains Ordnance Survey data © Crown Copyright and
database rights 2022 (100019983)