

Date:

AECOM

H2Teesside DCO

APPLICANT

H2 Teesside Limited

CONSULTANT

AECOM Limited 100 Embankment, Cathedral Approach, Manchester, M3 7FB www.aecom.com

Proposed Development Site

Main Site

1: Reproduced from Ordnance Survey digital map data © Crown copyright 2023. All rights reserved. Licence number 0100031673.

ISSUE PURPOSE

PEI Report


PROJECT NUMBER


60689030

FIGURE TITLE


Proposed Development Site Boundary (including location of the Main Site)

FIGURE NUMBER

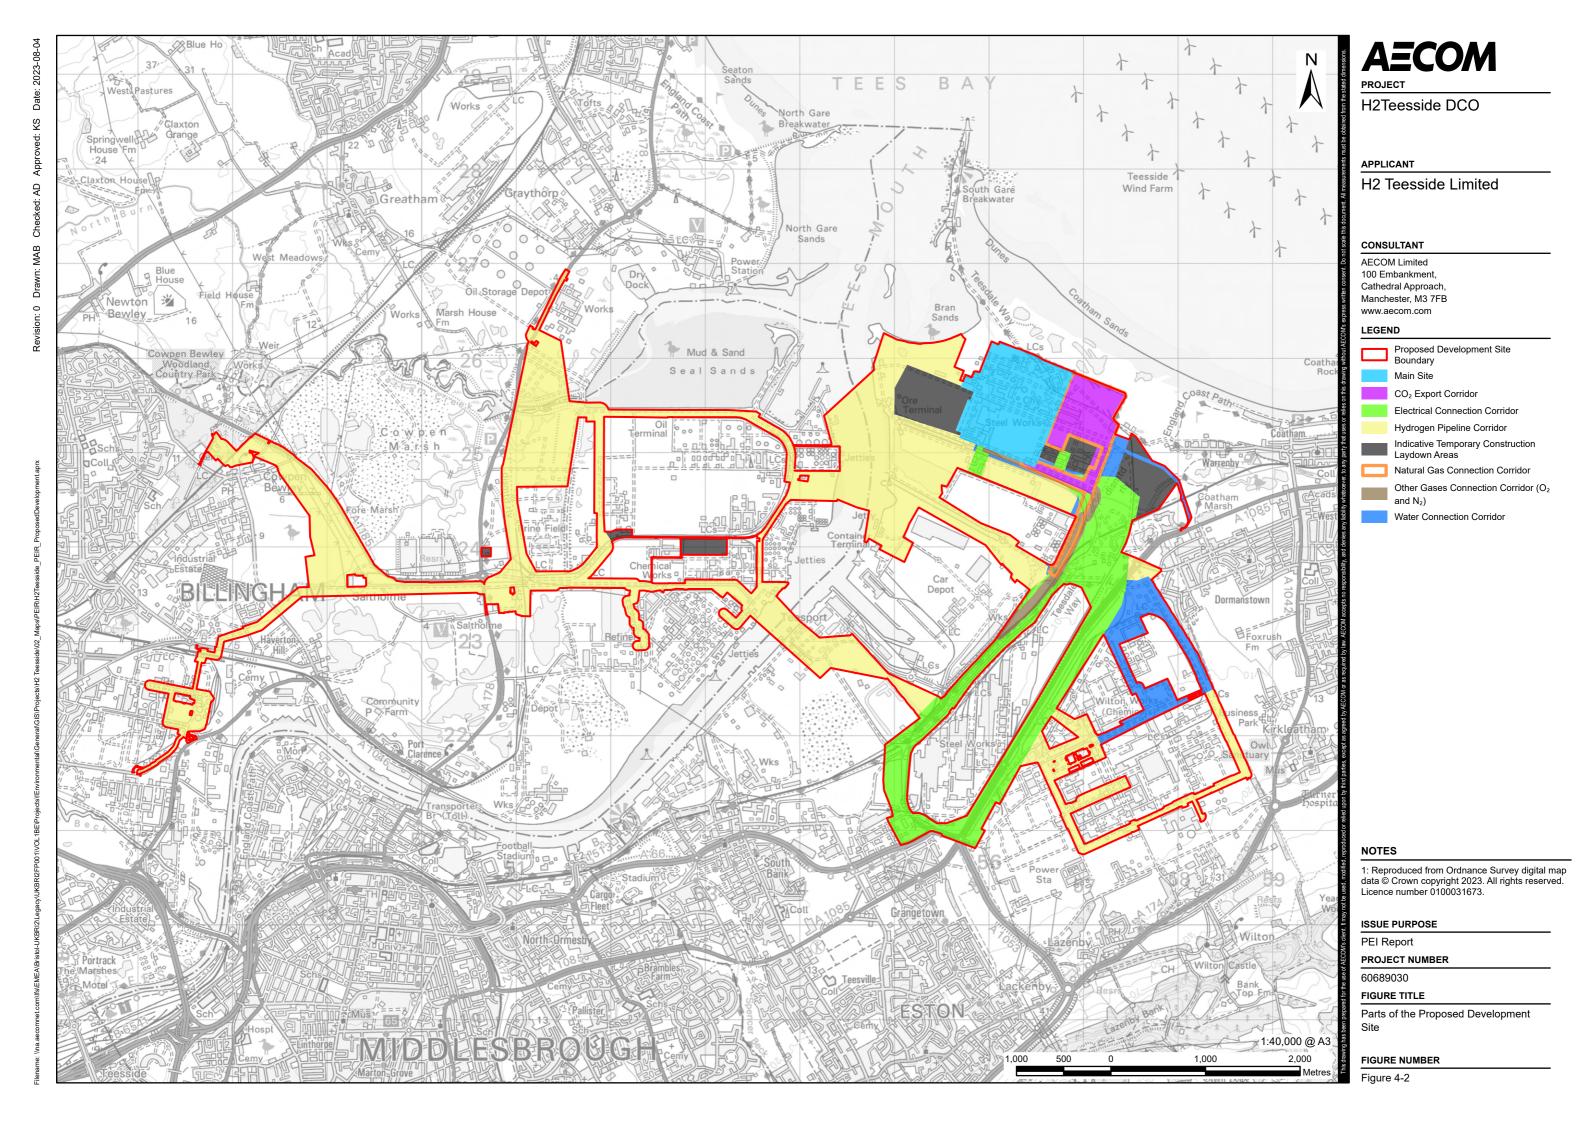

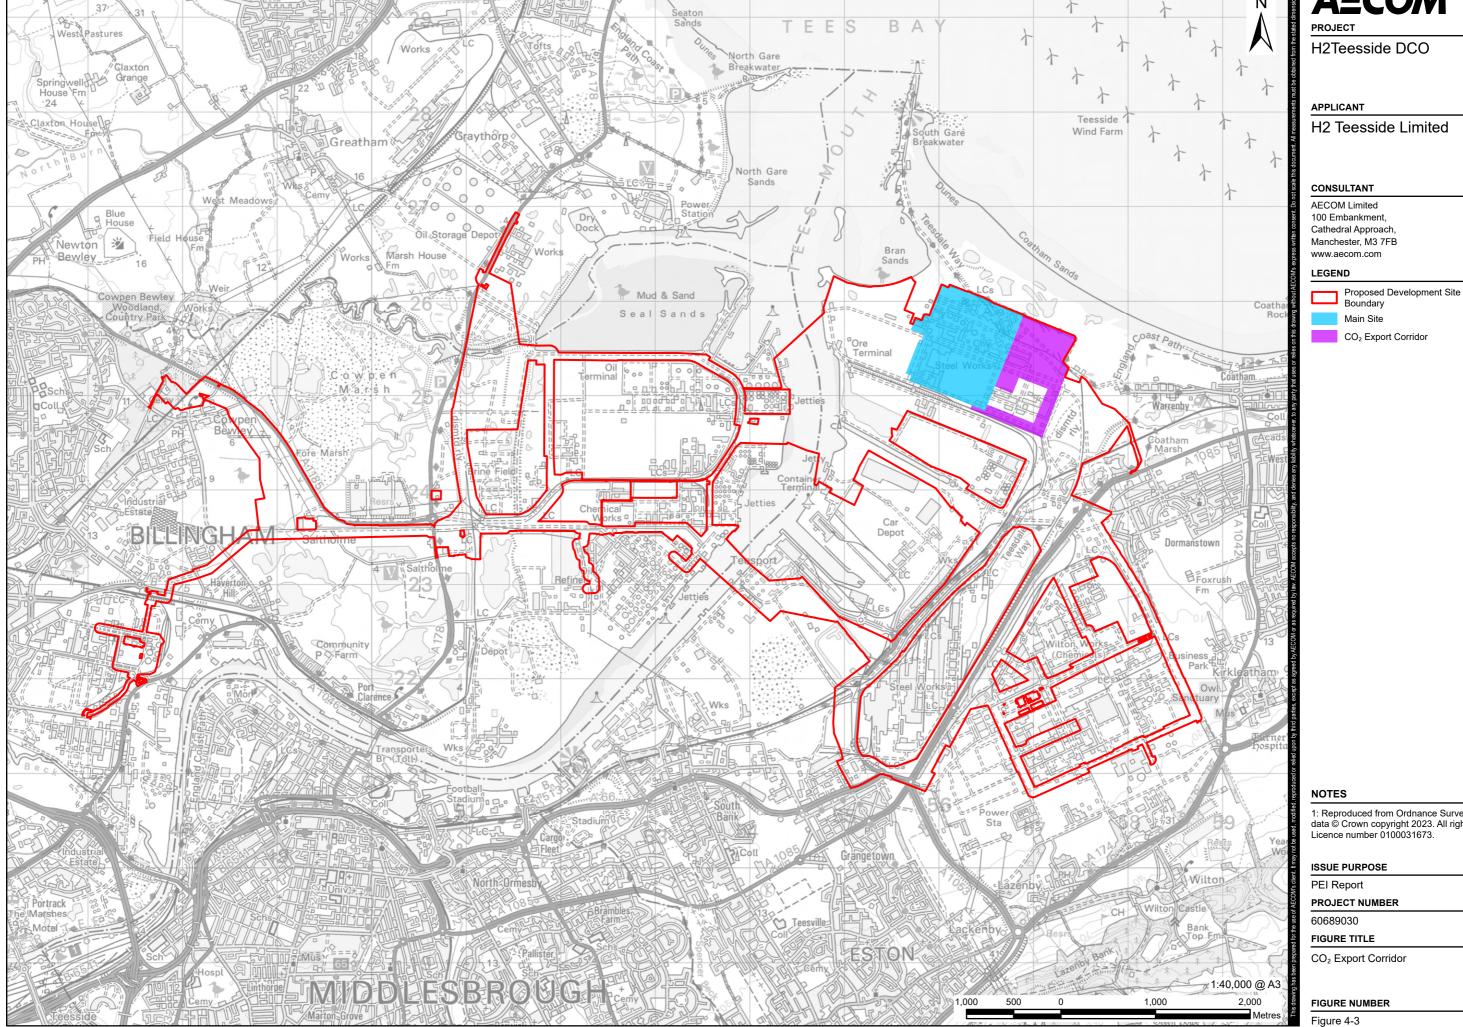


1: Reproduced from Ordnance Survey digital map data © Crown copyright 2023. All rights reserved. Licence number 0100031673.

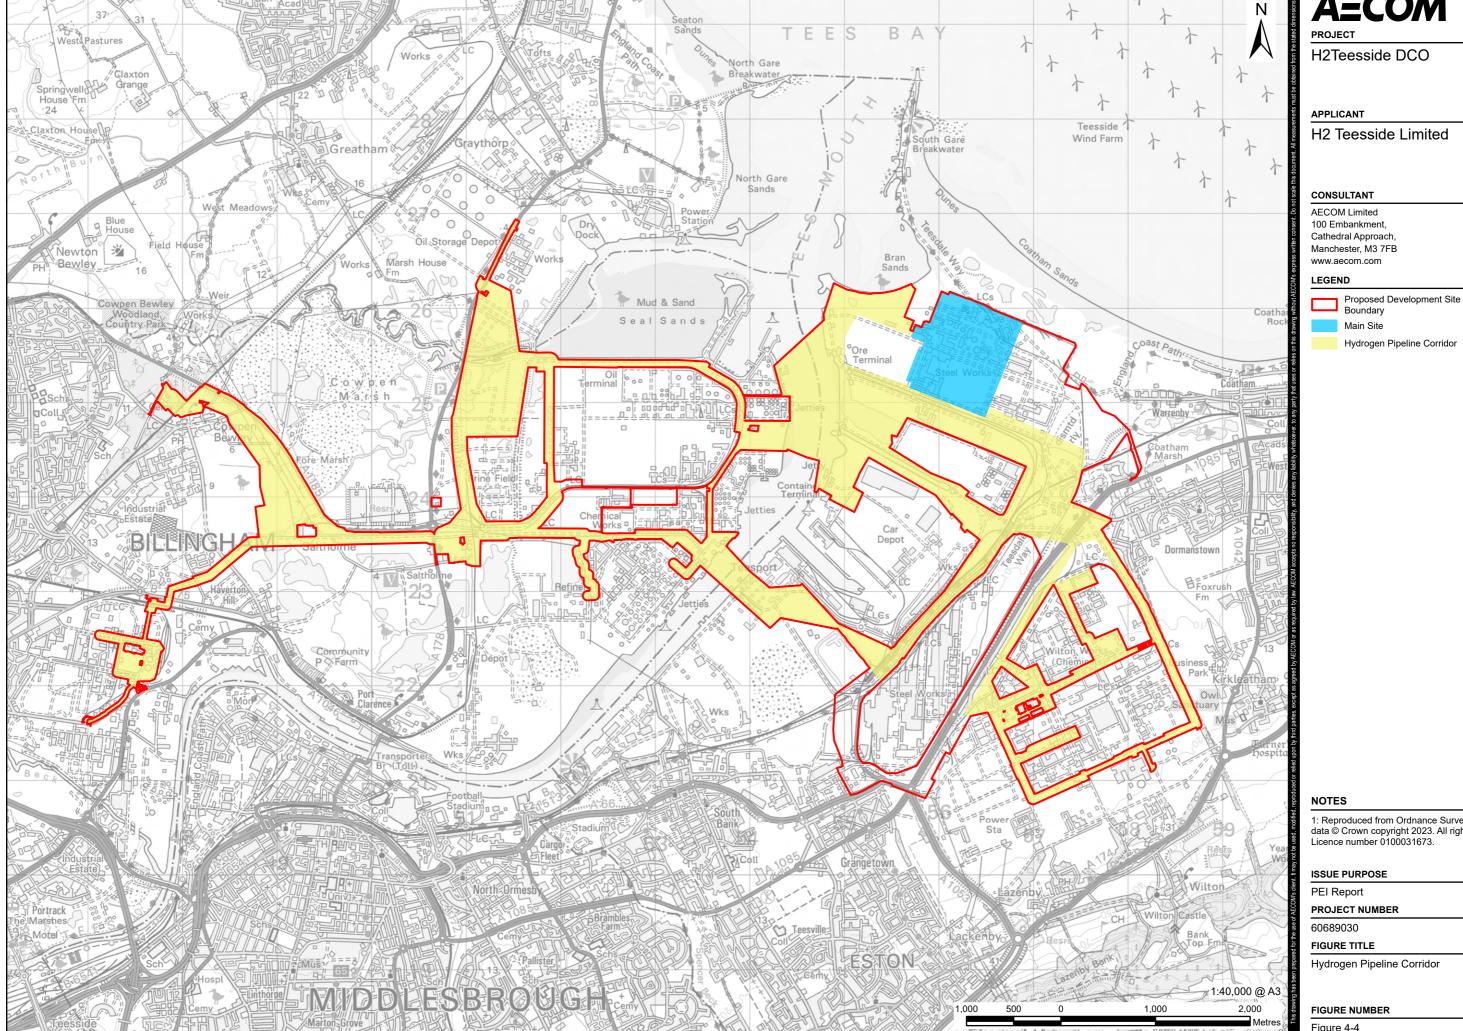

Hydrogen Pipeline Corridor

1: Reproduced from Ordnance Survey digital map data © Crown copyright 2023. All rights reserved. Licence number 0100031673.

Hydrogen Pipeline Corridor

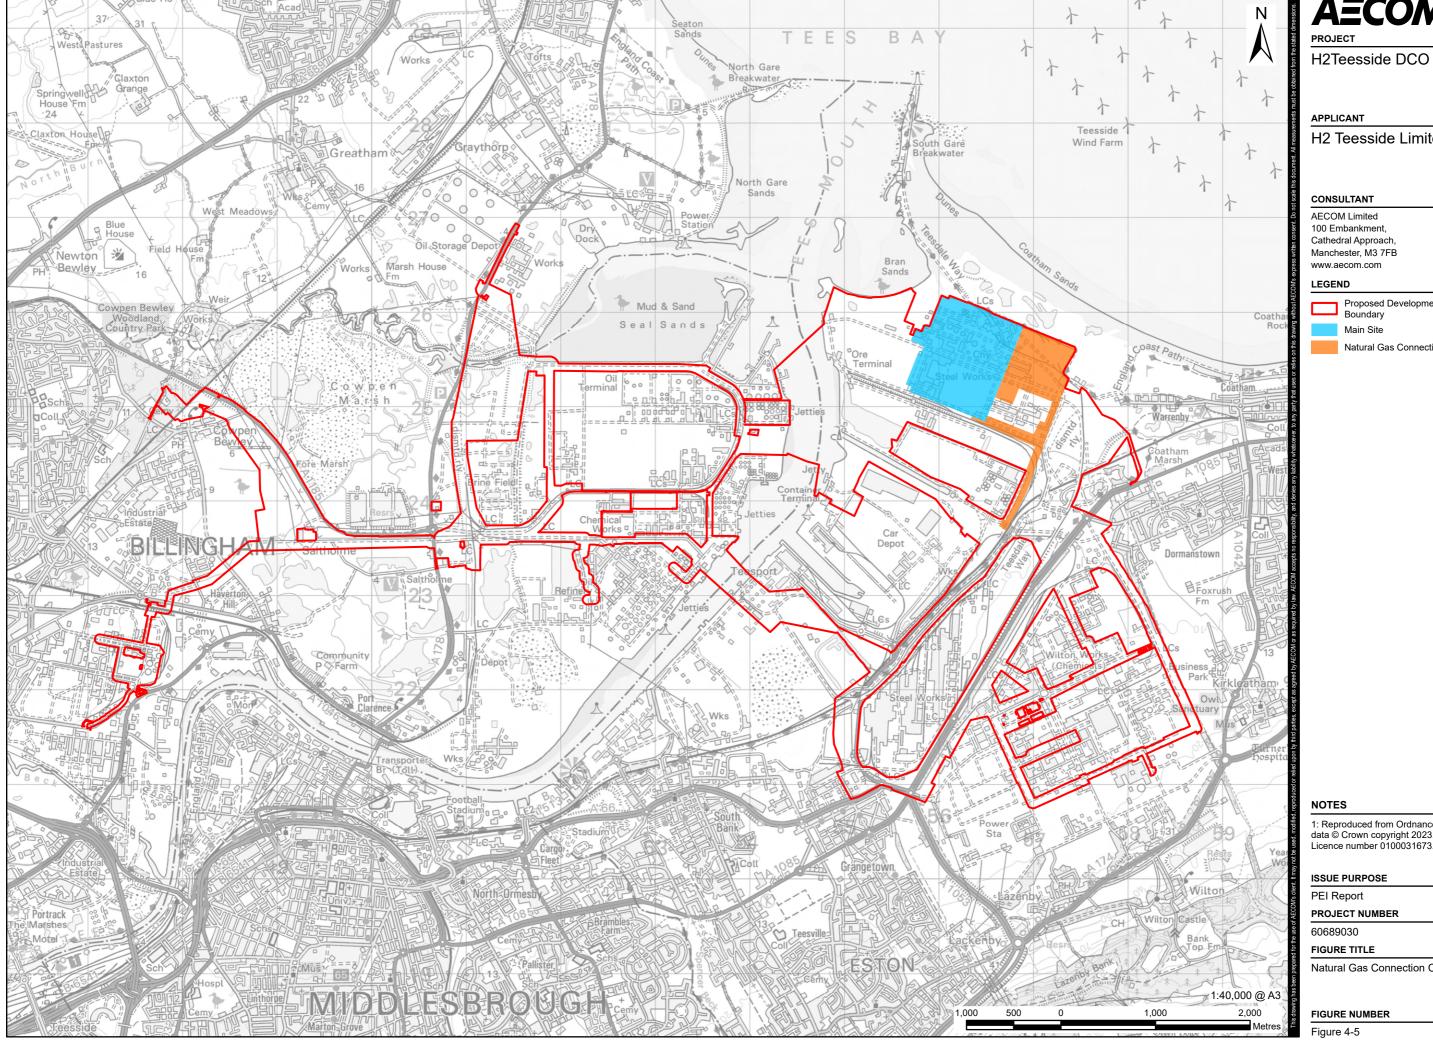


H2 Teesside Limited

Proposed Development Site

Natural Gas Connection Corridor

1: Reproduced from Ordnance Survey digital map data © Crown copyright 2023. All rights reserved. Licence number 0100031673.

Natural Gas Connection Corridor

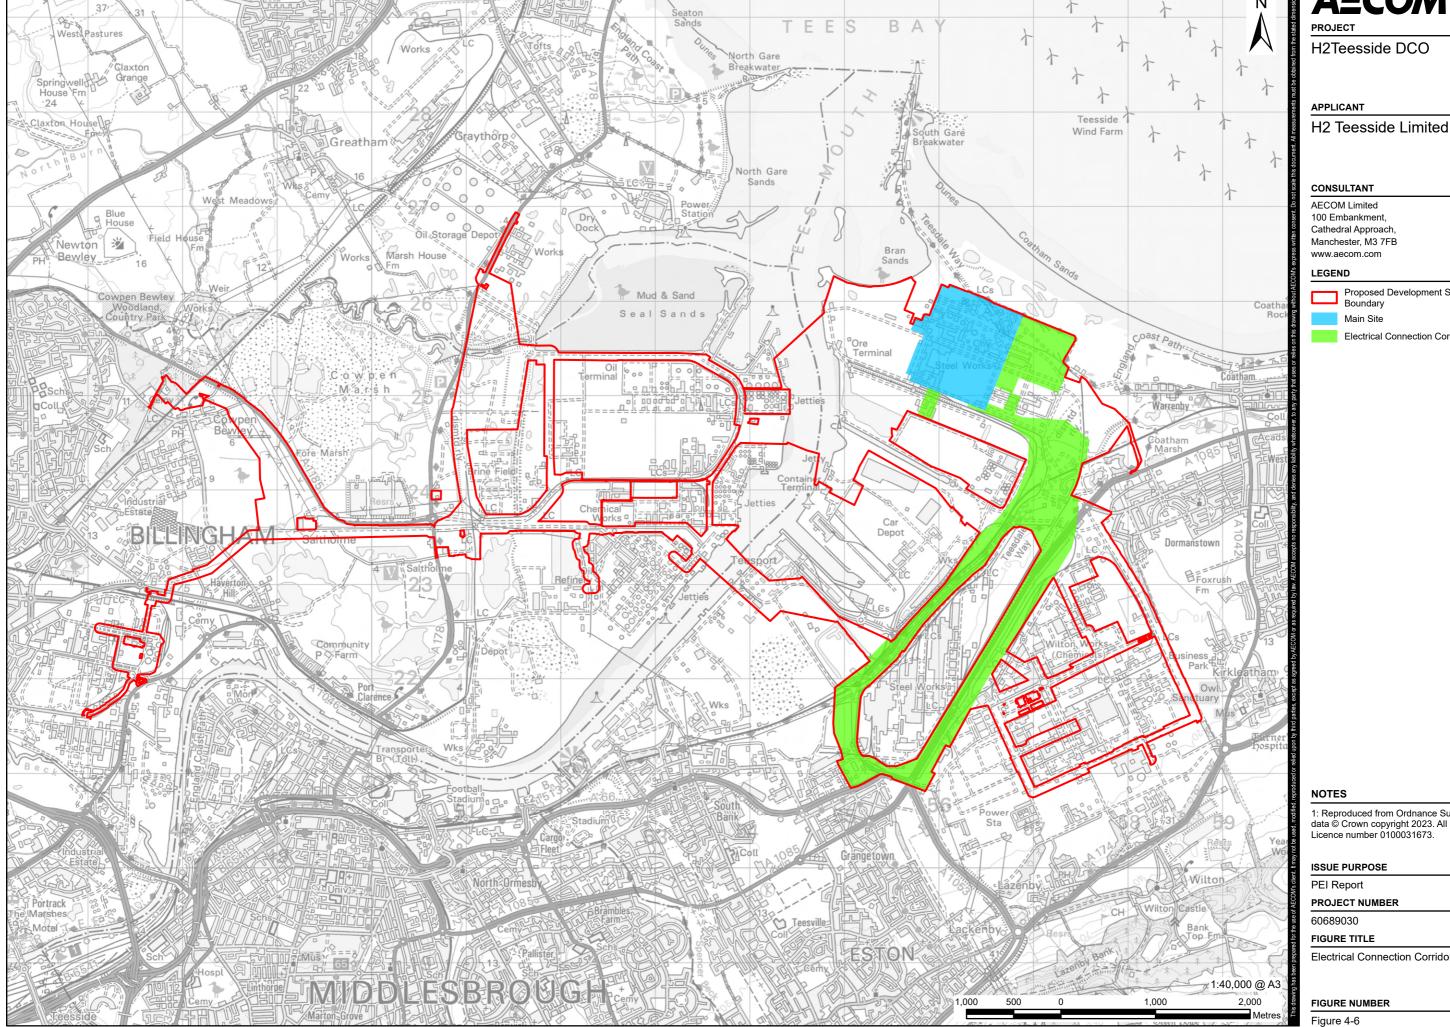


Proposed Development Site

Electrical Connection Corridor


1: Reproduced from Ordnance Survey digital map data © Crown copyright 2023. All rights reserved. Licence number 0100031673.

Electrical Connection Corridor

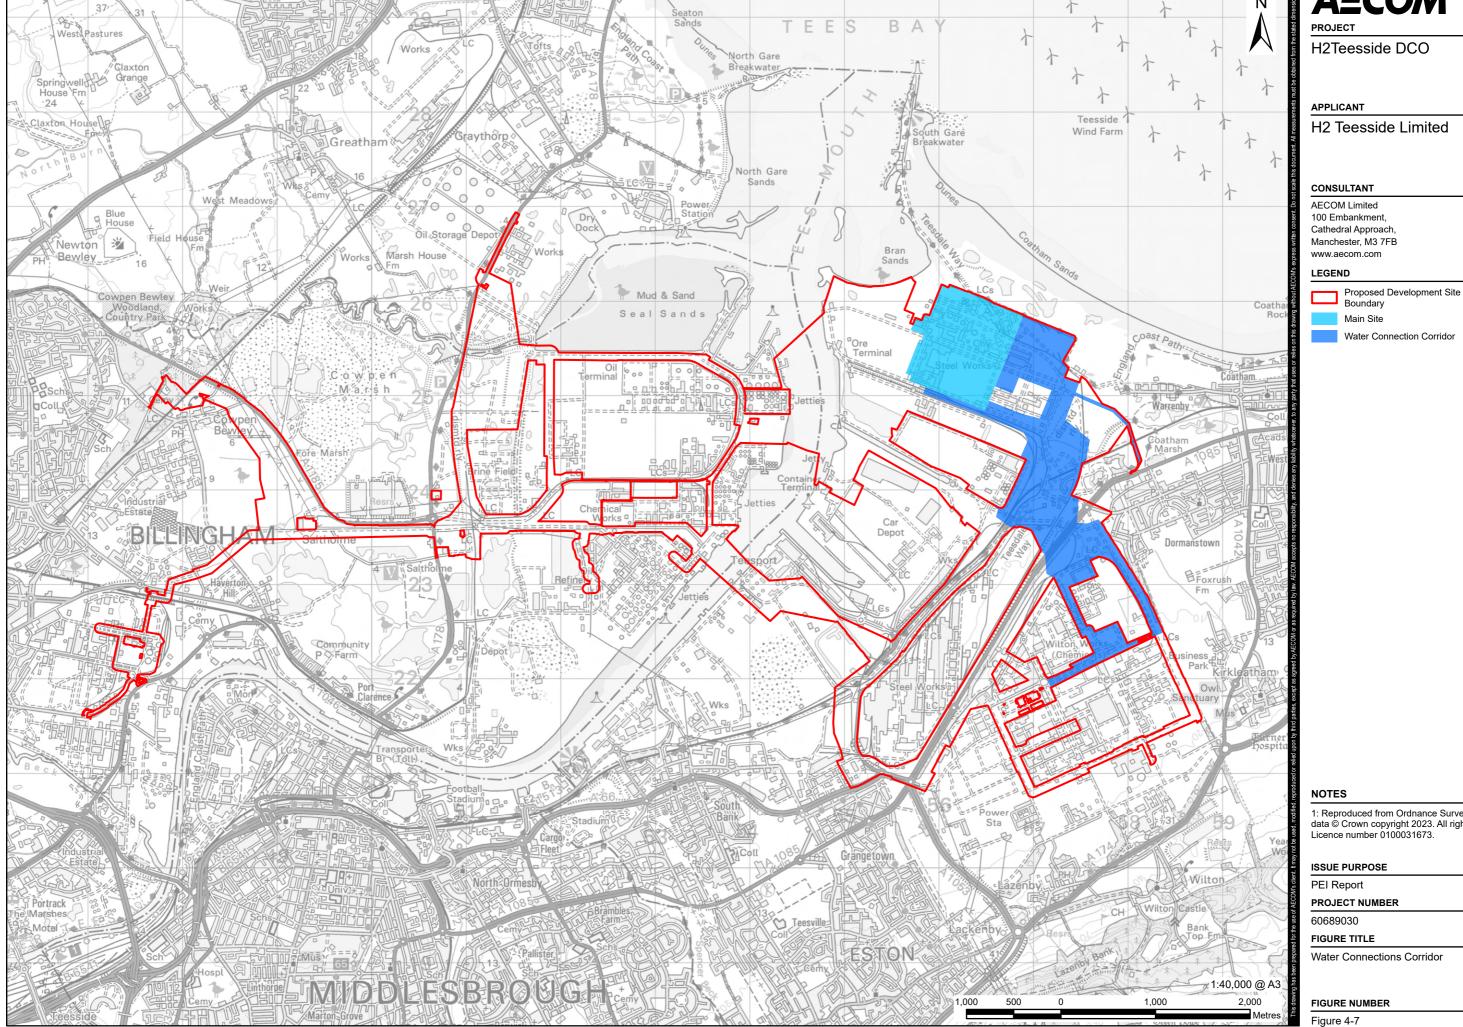

Water Connection Corridor

1: Reproduced from Ordnance Survey digital map data © Crown copyright 2023. All rights reserved. Licence number 0100031673.

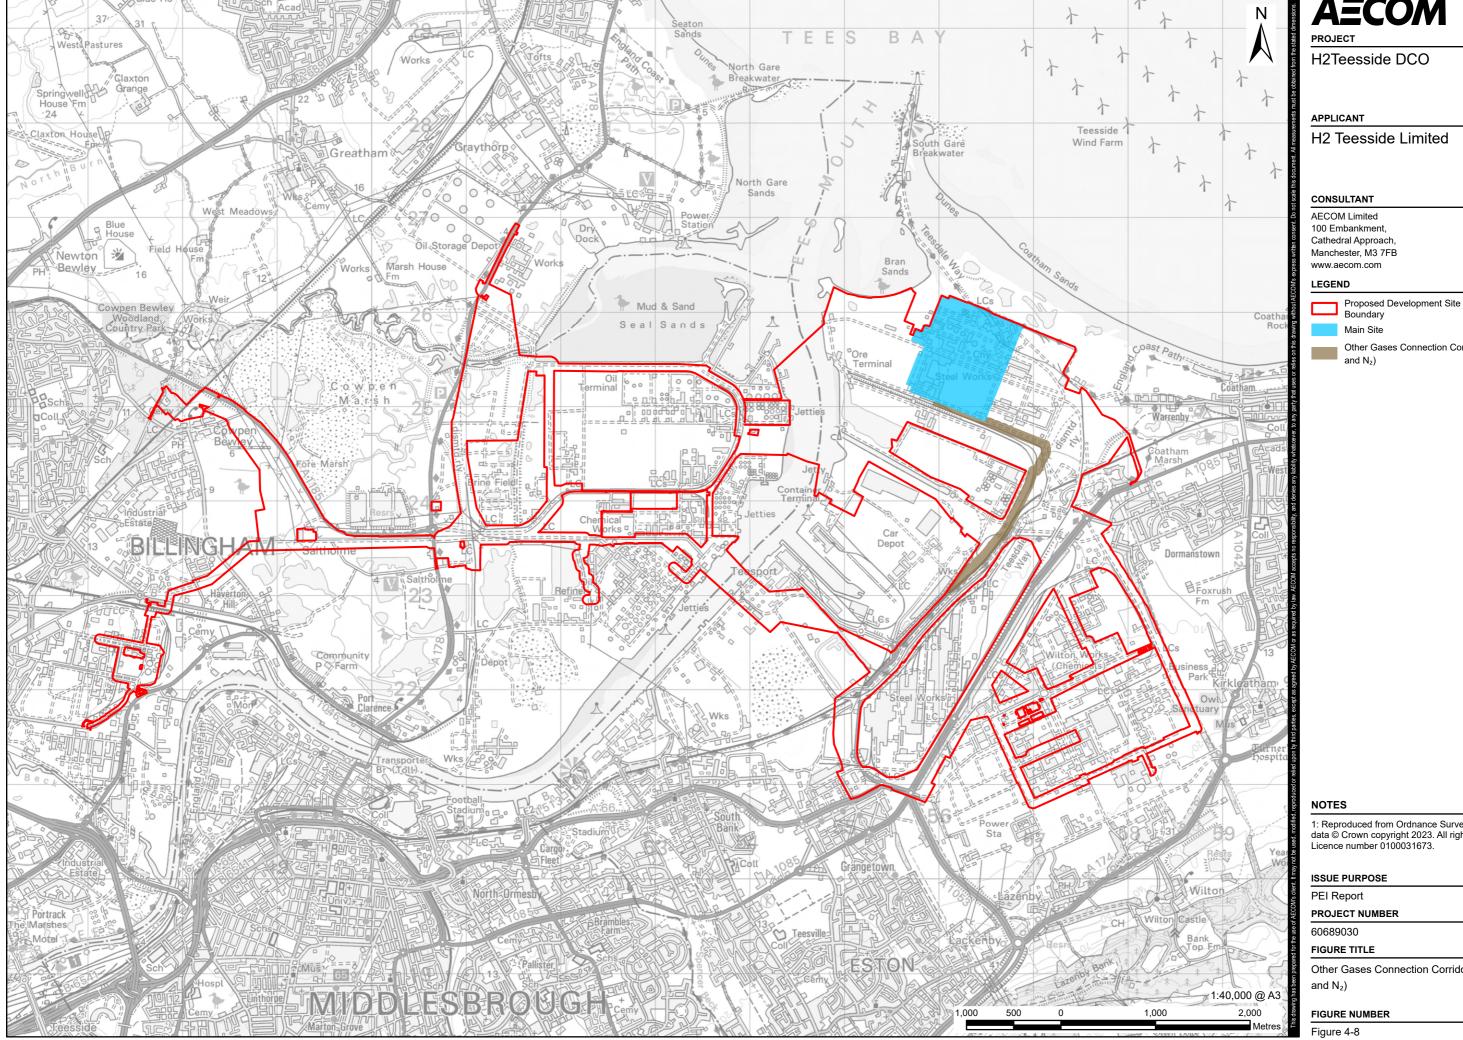

Other Gases Connection Corridor (O2

1: Reproduced from Ordnance Survey digital map data © Crown copyright 2023. All rights reserved. Licence number 0100031673.

Other Gases Connection Corridor (O2