


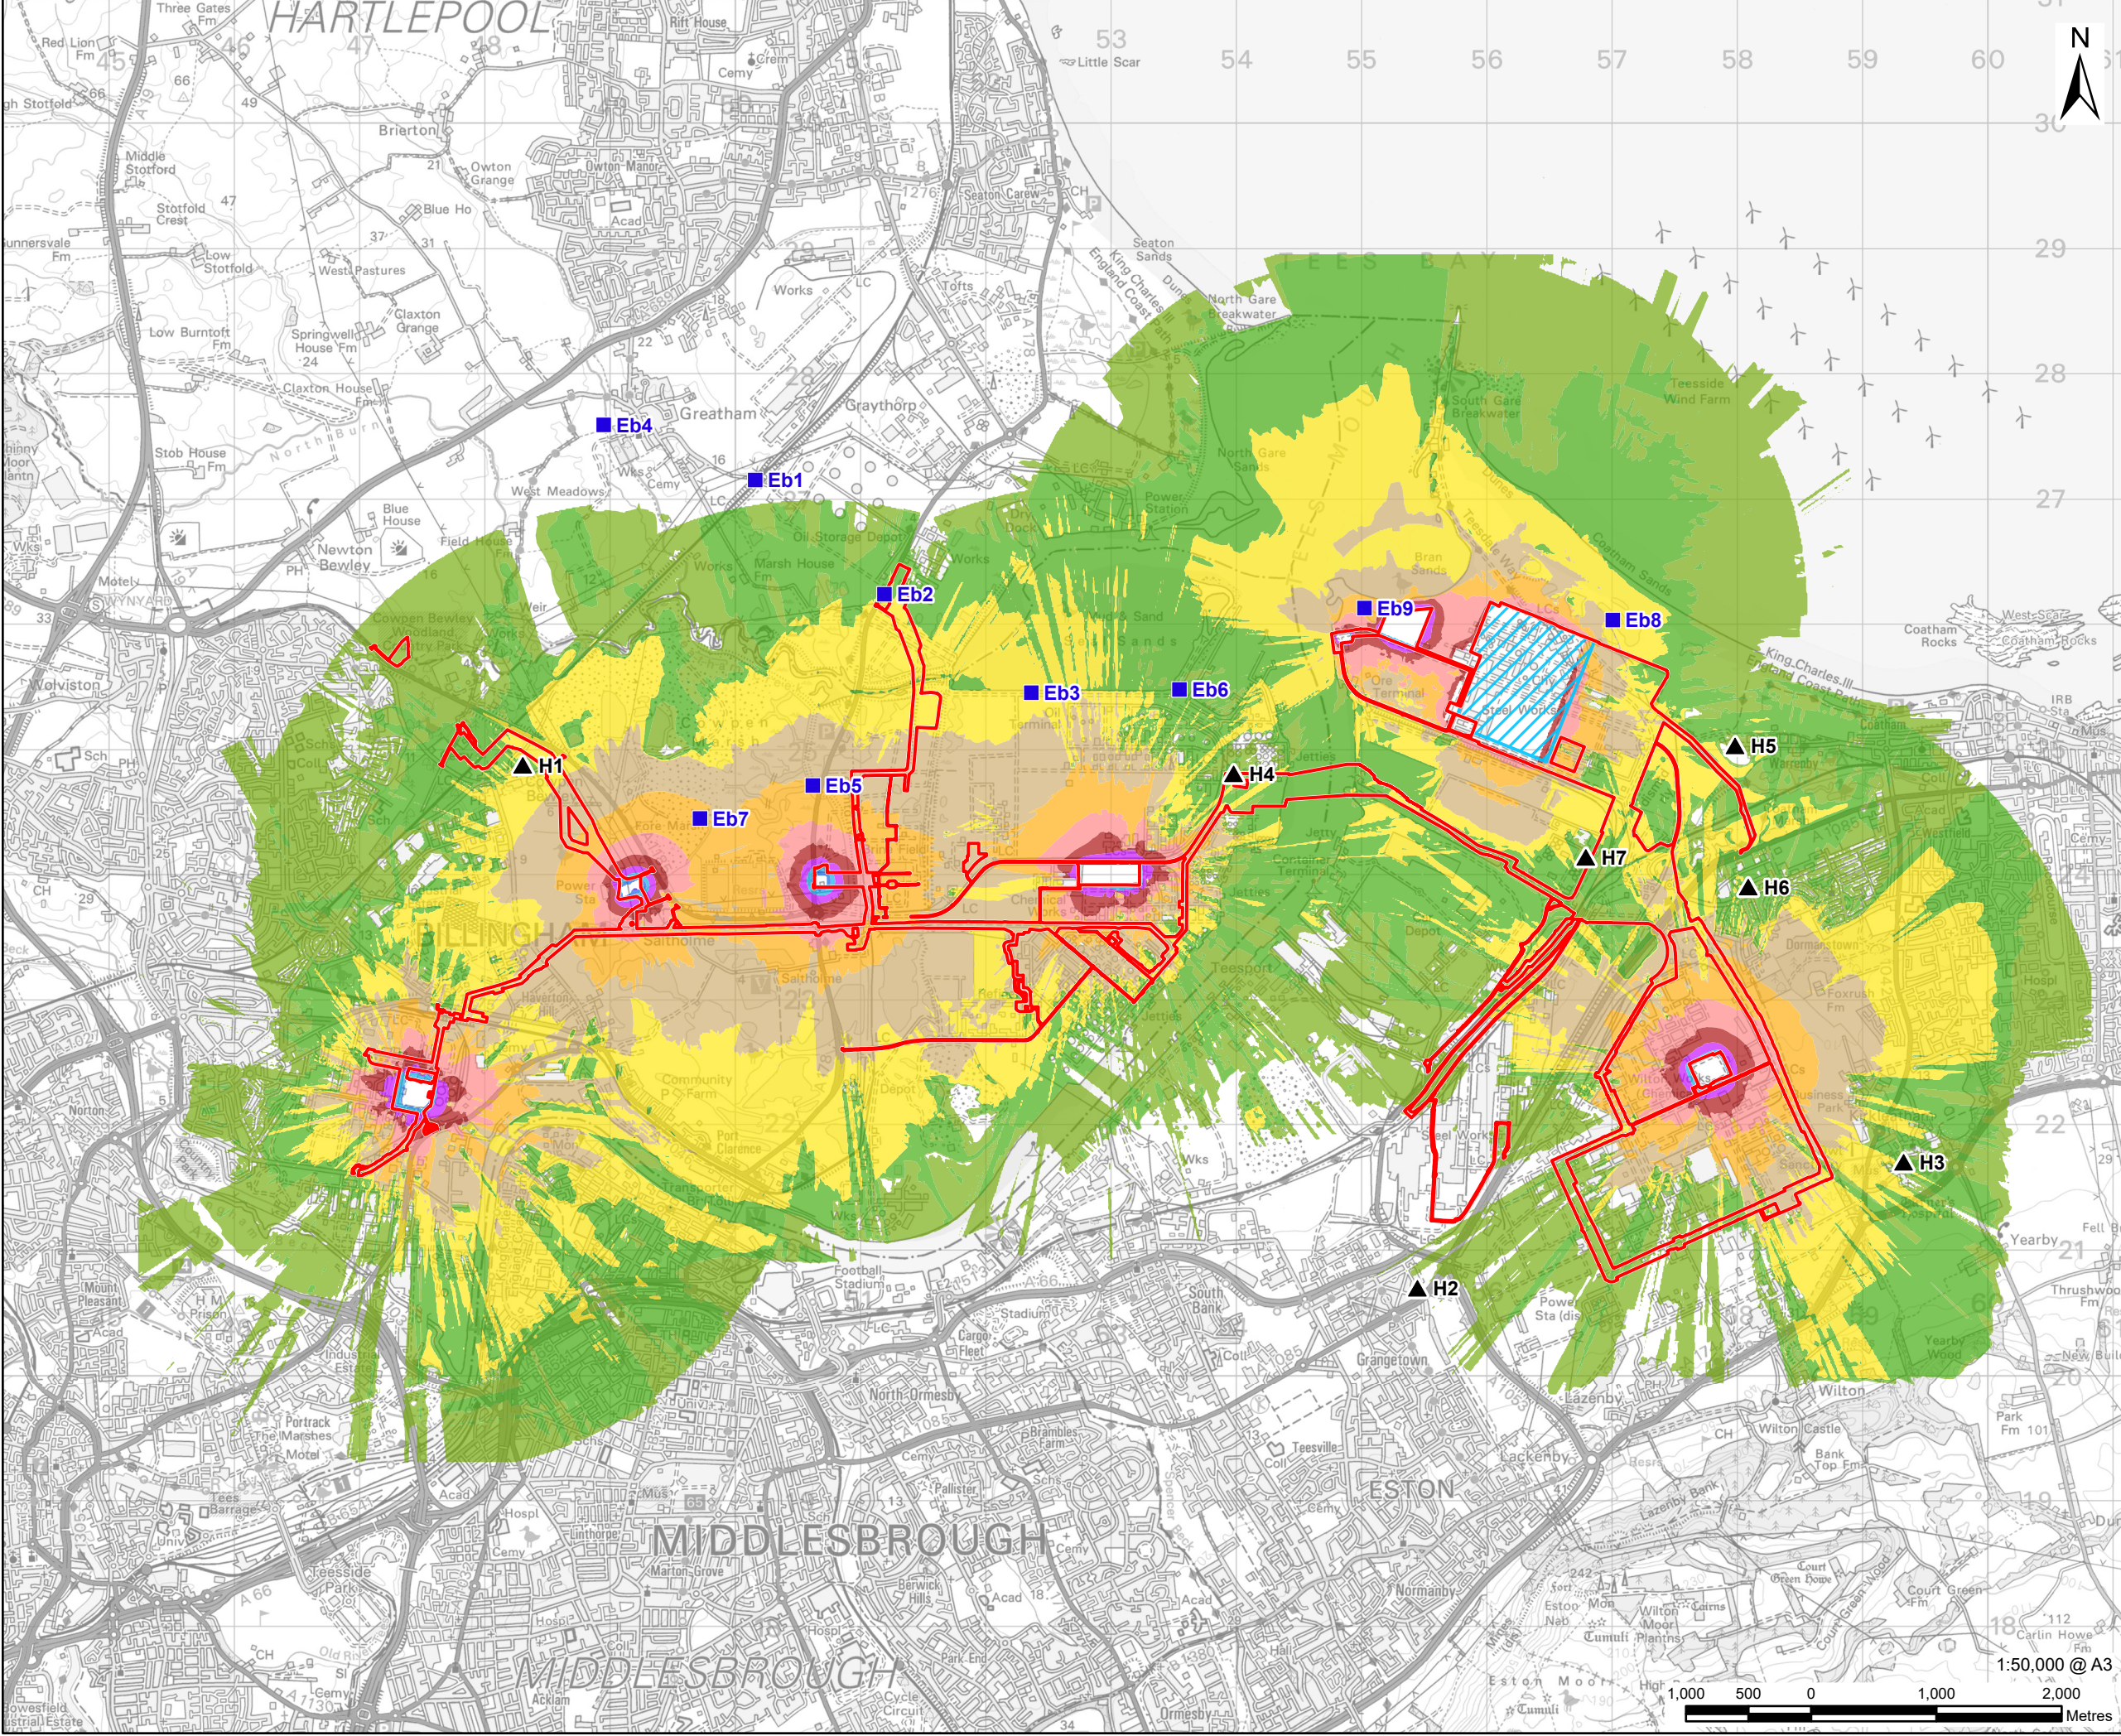

AECOM

PROJECT

H2 Teesside DCO

APPLICANT

H2 Teesside Limited

CONSULTANT

AECOM Limited
100 Embankment,
Cathedral Approach,
Manchester, M3 7FB
www.aecom.com

LEGEND

- Proposed Development Site
- Main Site
- H2 Teesside Noise Sensitive Receptor

Main Site and Compounds Construction Noise Level $L_{Aeq, T}$ Contour (dB)

- >=35
- >=40
- >=45
- >=50
- >=55
- >=60
- >=65
- >=70
- >=75
- >=80
- >=85

NOTES

Contains Ordnance Survey Data © Crown Copyright and database right 2024.

ISSUE PURPOSE

Environmental Statement

PROJECT NUMBER

60689030

FIGURE TITLE

Construction Noise Contours

FIGURE NUMBER

Figure 11-2

This drawing has been prepared for the use of AECOM's client. It may not be used, modified, reproduced or relied upon by third parties, except as agreed by AECOM or as required by law. AECOM accepts no responsibility, and denies any liability whatsoever, to any party that uses or relies on this drawing without AECOM's express written consent. Do not scale this document. All measurements must be obtained from the stated dimensions.