

## REDCAR AND CLEVELAND BOROUGH COUNCIL

### SOUTH AVENUE DORMANSTOWN PROVISION OF ZEBRA CROSSING

In exercise of its powers under section 23 Road Traffic Regulation Act 1984 the Council proposes to install a zebra pedestrian crossing across South Avenue Dormanstown outside Dormanstown Primary Academy. The crossing is to be centred at a point 10 metres north east of the junction with Westfield Way with the controlled zone extending 21 metres in each direction.

A copy of this notice and a plan showing the location of the proposed installation may be inspected at the offices below or at [Permanent highway notices | Redcar and Cleveland](#). Written representations on the proposal either by letter to the undersigned marked for the attention of Emma Garbutt or by email to [emma.garbutt@redcar-cleveland.gov.uk](mailto:emma.garbutt@redcar-cleveland.gov.uk) must be received by 22.4.25.


J Sampson. Managing Director, Redcar and Cleveland House, Kirkleatham Street, Redcar TS10 1RT.

## **STATEMENT OF REASONS**

Requests have been received from local members to improve pedestrian crossing facilities on South Avenue, Dormanstown outside of Dormanstown Primary Academy.

It has been proposed to install a Zebra crossing.

The crossing is to be centred at a point 10 metres northeast of its junction with Westfield Way, with the controlled zone extending 21 metres in each direction.

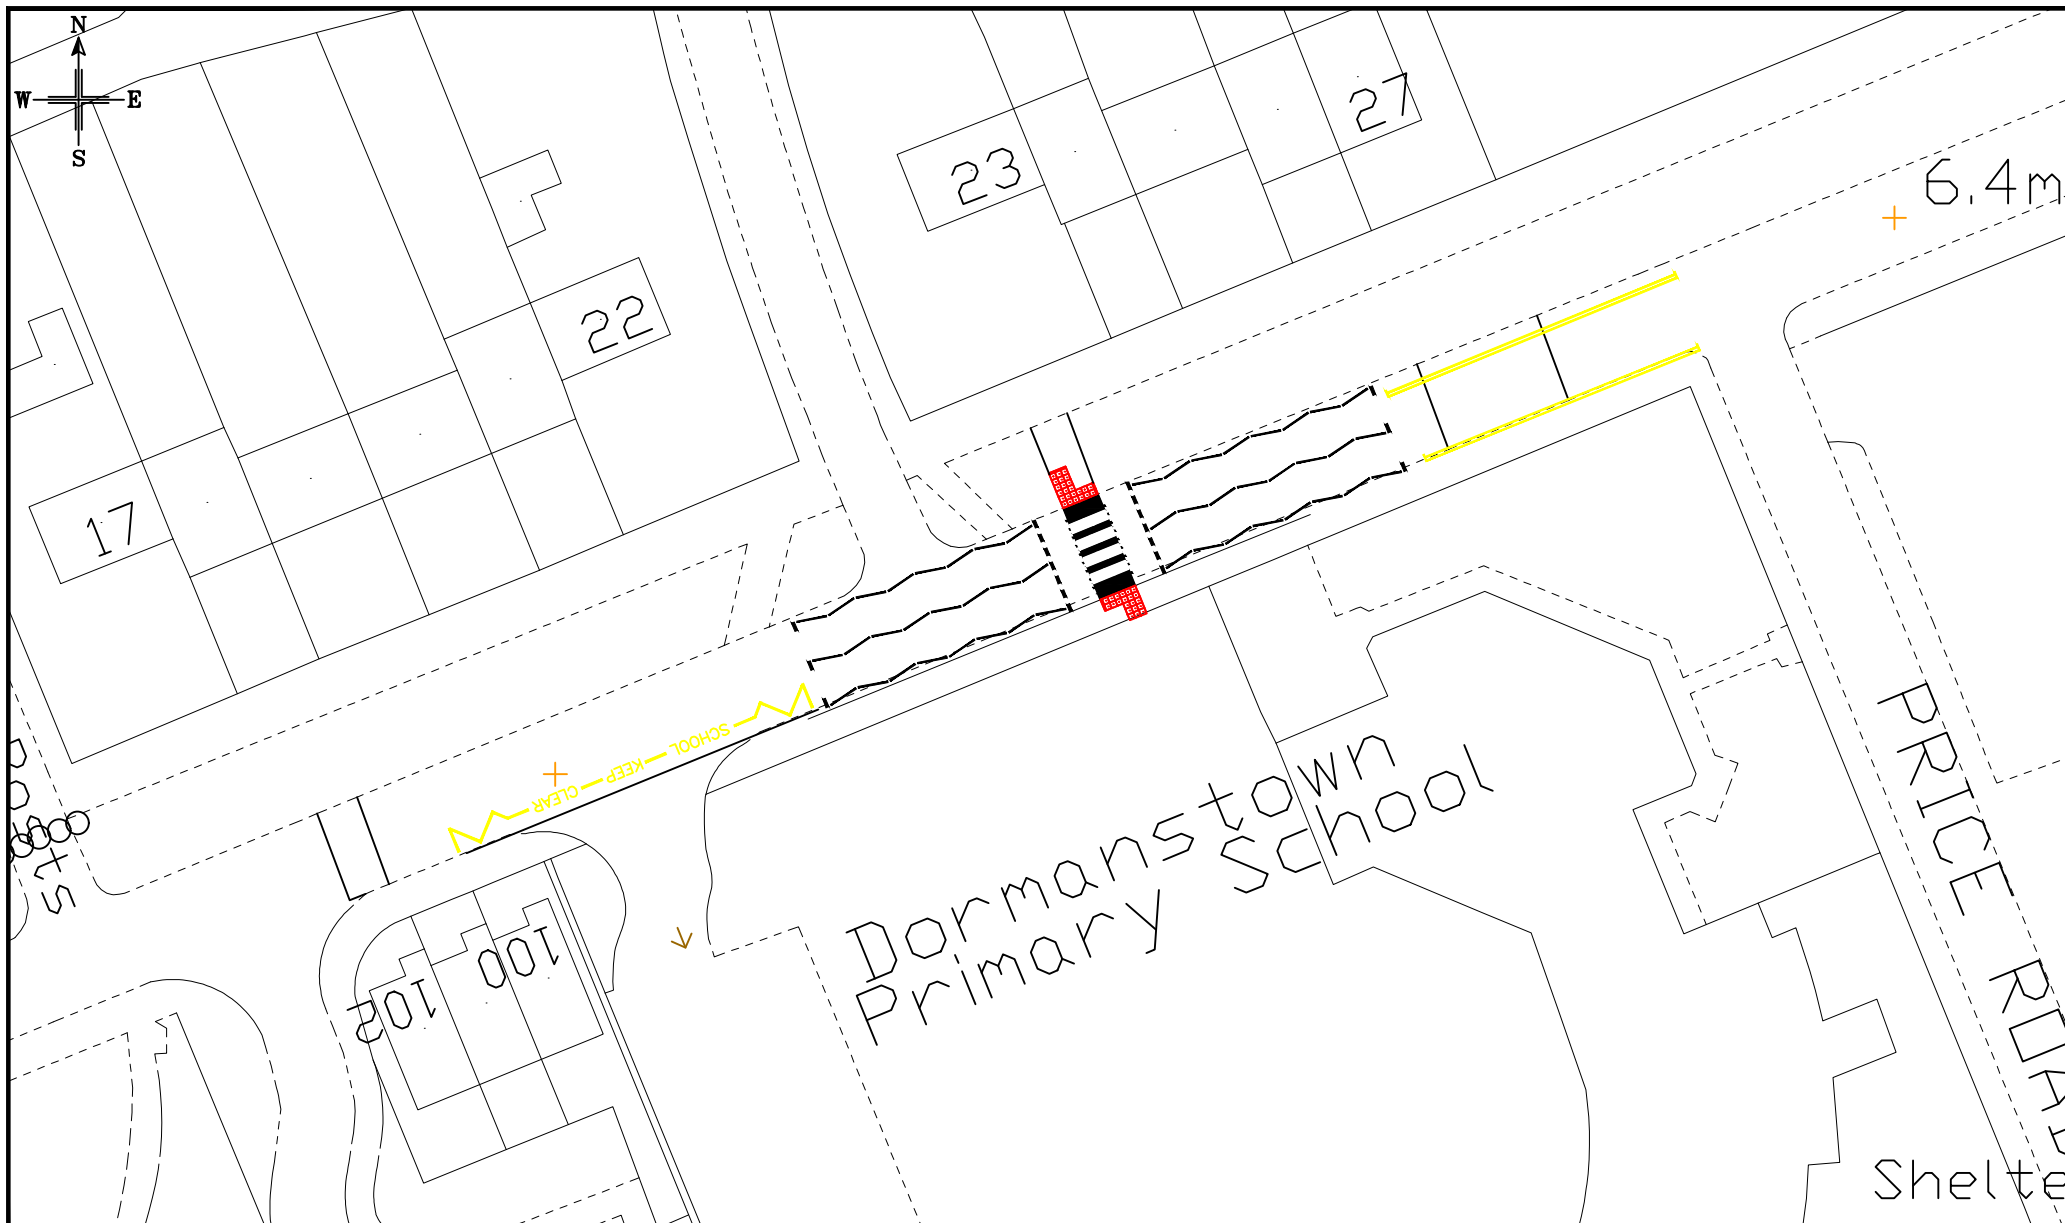

Highway Services Department  
 Laing Close  
 Bolckow Industrial Estate  
 Grangetown  
 TS6 7EA  
 Tel: (01642) 455600  
[www.redcar-cleveland.gov.uk](http://www.redcar-cleveland.gov.uk)

Contains Ordnance Survey data © Crown Copyright and database rights 2014 (100019983)

Scale	NTS	Drawn by	AM
		Traced by	AutoCAD
Date	May 2024	Checked by	*
Drg. No.			
South Avenue Dormanstown			