



REDCAR AND CLEVELAND BOROUGH COUNCIL

TVCA LUF2 SCHEMES PROVISION OF PEDESTRIAN CROSSINGS

In exercise of its powers under section 23 Road Traffic Regulation Act 1984 the Council proposes to install pedestrian crossings of the type and in the locations specified in the Schedule below.

A copy of this notice and plans showing the location of the proposed installations may be inspected at the offices below or at [Permanent highway notices | Redcar and Cleveland](#).

Written representations on the proposal either by letter to the undersigned marked for the attention of Emma Garbutt or by email to emma.garbutt@redcar-cleveland.gov.uk must be received 23.6.25.

SCHEDULE

West Dyke Road, Redcar - Zebra Crossing

The crossing is to be centred 84.1 metres north of its junction with Troutbeck Road

West Dyke Road, Redcar - Parallel crossing

The crossing is to be centred 12.3 metres south of its junction with Orchard Road

West Dyke Road, Redcar - Toucan crossing

The crossing is to be centred 8.1 metres south of its junction with Corporation Road back Street South

Corporation Road, Redcar - Parallel crossing

The crossing is to be centred 8.3 metres east of its junction with Sandringham Road

A1085 Coast Road, Marske - Parallel crossing

The crossing is to be centred 307 metres north west of its junction with Churchill Drive.

A1085 Coast Road, Marske - Parallel crossing

The crossing is to be centred 16 metres north of its junction with High Street.

Marine Parade, Saltburn - Parallel crossing

The crossing is to be centred 17.5 metres north west of its junction with Milton Street





Milton Street Saltburn - Parallel crossing

The crossing is to be centred 11 metres east of its junction with Marine Parade

Milton Street Saltburn - Parallel crossing

The crossing is to be centred 9.5 metres west of its junction with Diamond Street

J Sampson. Managing Director, Redcar and Cleveland House, Kirkleatham Street, Redcar TS10 1RT.

- KEY
- | | |
|---|------------------------|
|  | CONTROLLED CROSSINGS |
|  | RAISED FEATURES |
|  | NO WAITING AT ANY TIME |
|  | DOUBLE YELLOW LINES |

UNTIL TECHNICAL APPROVAL HAS BEEN OBTAINED FROM THE RELEVANT LOCAL AUTHORITIES OR STATUTORY BODIES, IT SHOULD BE UNDERSTOOD THAT ALL DRAWINGS ARE FEASIBILITY DESIGN ONLY AND ARE NOT FOR CONSTRUCTION. SHOULD THE CONTRACTOR AND / OR EMPLOYER COMMENCE WORK PRIOR TO APPROVAL BEING GIVEN, IT IS ENTIRELY AT THEIR OWN RISK.

P01	17/04/2025	AJ	FIRST ISSUE	DPL	I
REV	DATE	BY	DESCRIPTION	CHK	A

DRAWING STATUS: S2 - FOR INFORMATION



TEES VALLEY COMBINED AUTHORITY

ARCHITECT: _____

SITE/PROJECT:

TVCA LUF2 CYCLE DESIGN

TITLE:


SCHEME 4 - REDCAR TOWN CENTRE
TRO SKETCH
(SHEET 1 OF 4)





SCALE @ A1: 1:250	CHECKED: DPL		APPROVED: DPL
PROJECT NO: 70110314	DESIGNED: AJ	DRAWN: AJ	DATE: Apr 2025

DRAWING No:	REV:
70110314-WSP-TV CARE-DR-C-10111	P01

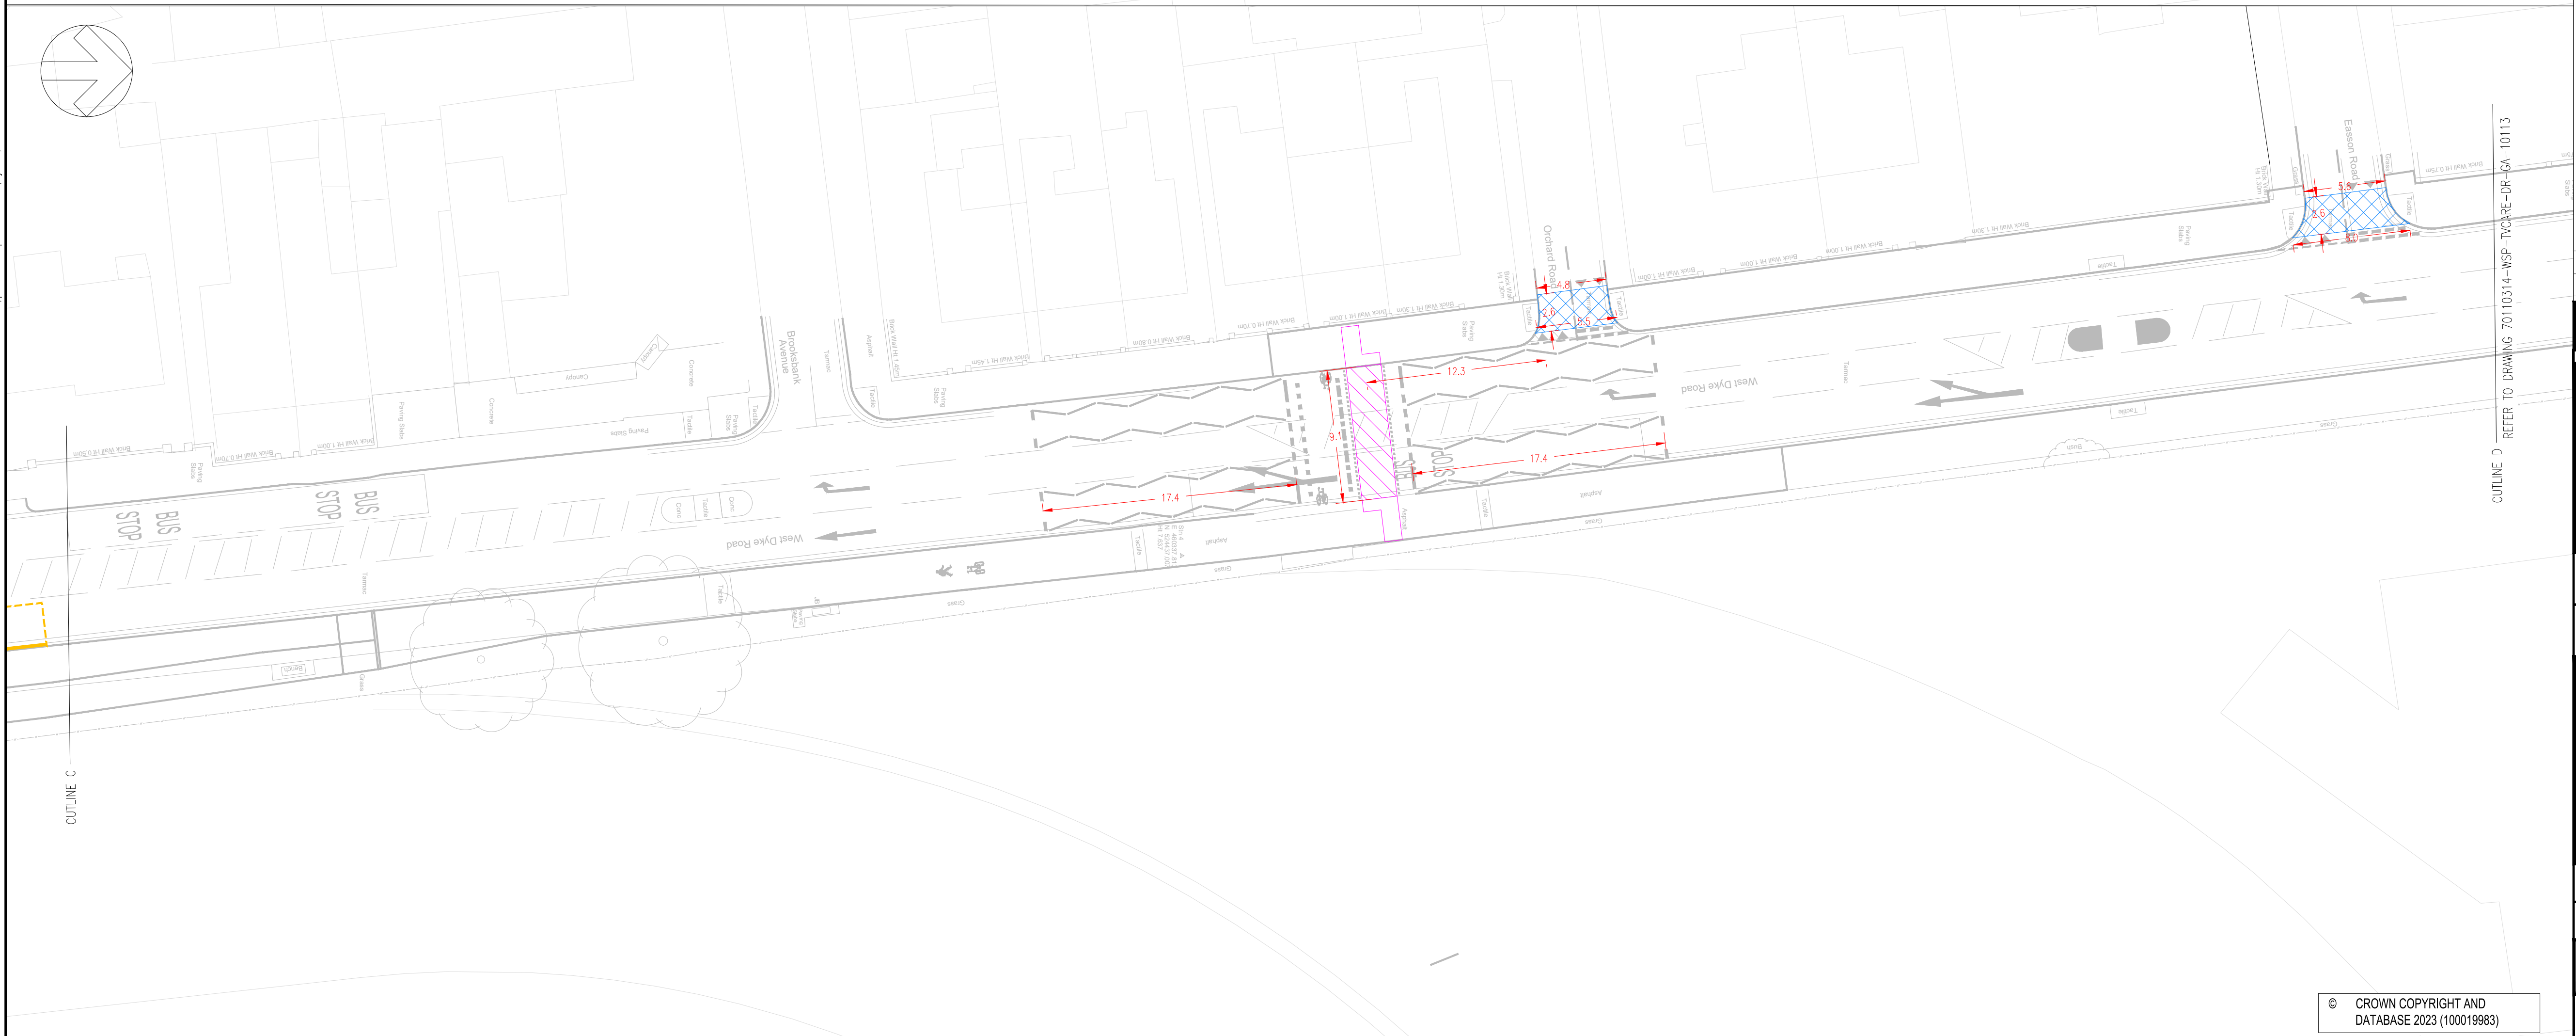© WSP UK Ltd

© CROWN COPYRIGHT AND
DATABASE 2023 (100019983)



- KEY
- | | |
|---|------------------------|
|  | CONTROLLED CROSSINGS |
|  | RAISED FEATURES |
|  | NO WAITING AT ANY TIME |
|  | DOUBLE YELLOW LINES |

UNTIL TECHNICAL APPROVAL HAS BEEN OBTAINED FROM THE RELEVANT LOCAL AUTHORITIES OR STATUTORY BODIES, IT SHOULD BE UNDERSTOOD THAT ALL DRAWINGS ARE FEASIBILITY DESIGN ONLY AND ARE NOT FOR CONSTRUCTION. SHOULD THE CONTRACTOR AND / OR EMPLOYER COMMENCE WORK PRIOR TO APPROVAL BEING GIVEN, IT IS ENTIRELY AT THEIR OWN RISK.

P01	17/04/2025	AJ	FIRST ISSUE	DPL	IB
REV	DATE	BY	DESCRIPTION	CHK	APP

DRAWING STATUS: S2 - FOR INFORMATION



CLIENT: TEES VALLEY COMBINED AUTHORITY

ARCHITECT:

SITE/PROJECT:


TVCA LUF2 CYCLE DESIGN

TITLE:	SCHEME 4 - REDCAR TOWN CENTRE TRO SKETCH (SHEET 2 OF 4)
--------	---

SCALE @ A1: 1:250	CHECKED: DPL		APPROVED: DPL
PROJECT NO: 70110314	DESIGNED: AJ	DRAWN: AJ	DATE: SEPTEMBER 2023

70110314-WSP-TVCARE-DR-C-10112	P01
--------------------------------	-----

© WSP UK Ltd

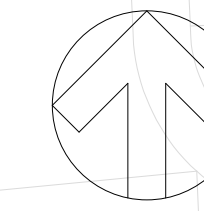





© CROWN COPYRIGHT AND
DATABASE 2023 (100019983)

UNTIL TECHNICAL APPROVAL HAS BEEN OBTAINED FROM THE RELEVANT LOCAL AUTHORITIES OR STATUTORY BODIES, IT SHOULD BE UNDERSTOOD THAT ALL DRAWINGS ARE FEASIBILITY DESIGN ONLY AND ARE NOT FOR CONSTRUCTION. SHOULD THE CONTRACTOR AND / OR EMPLOYER COMMENCE WORK PRIOR TO APPROVAL BEING GIVEN, IT IS ENTIRELY AT THEIR OWN RISK.

WS|D

© WSP UK Ltd


- KEY
- | | |
|---|------------------------|
|  | CONTROLLED CROSSINGS |
|  | RAISED FEATURES |
|  | NO WAITING AT ANY TIME |
|  | DOUBLE YELLOW LINES |

DRAWING STATUS: S2 - FOR INFORMATION

TVCA LUF2 CYCLE DESIGN

SCALE @ A1: 1:250	CHECKED: PWW		APPROVED: NM
PROJECT NO: 70110314	DESIGNED: KM	DRAWN: KM	DATE: SEPTEMBER 2023

P01

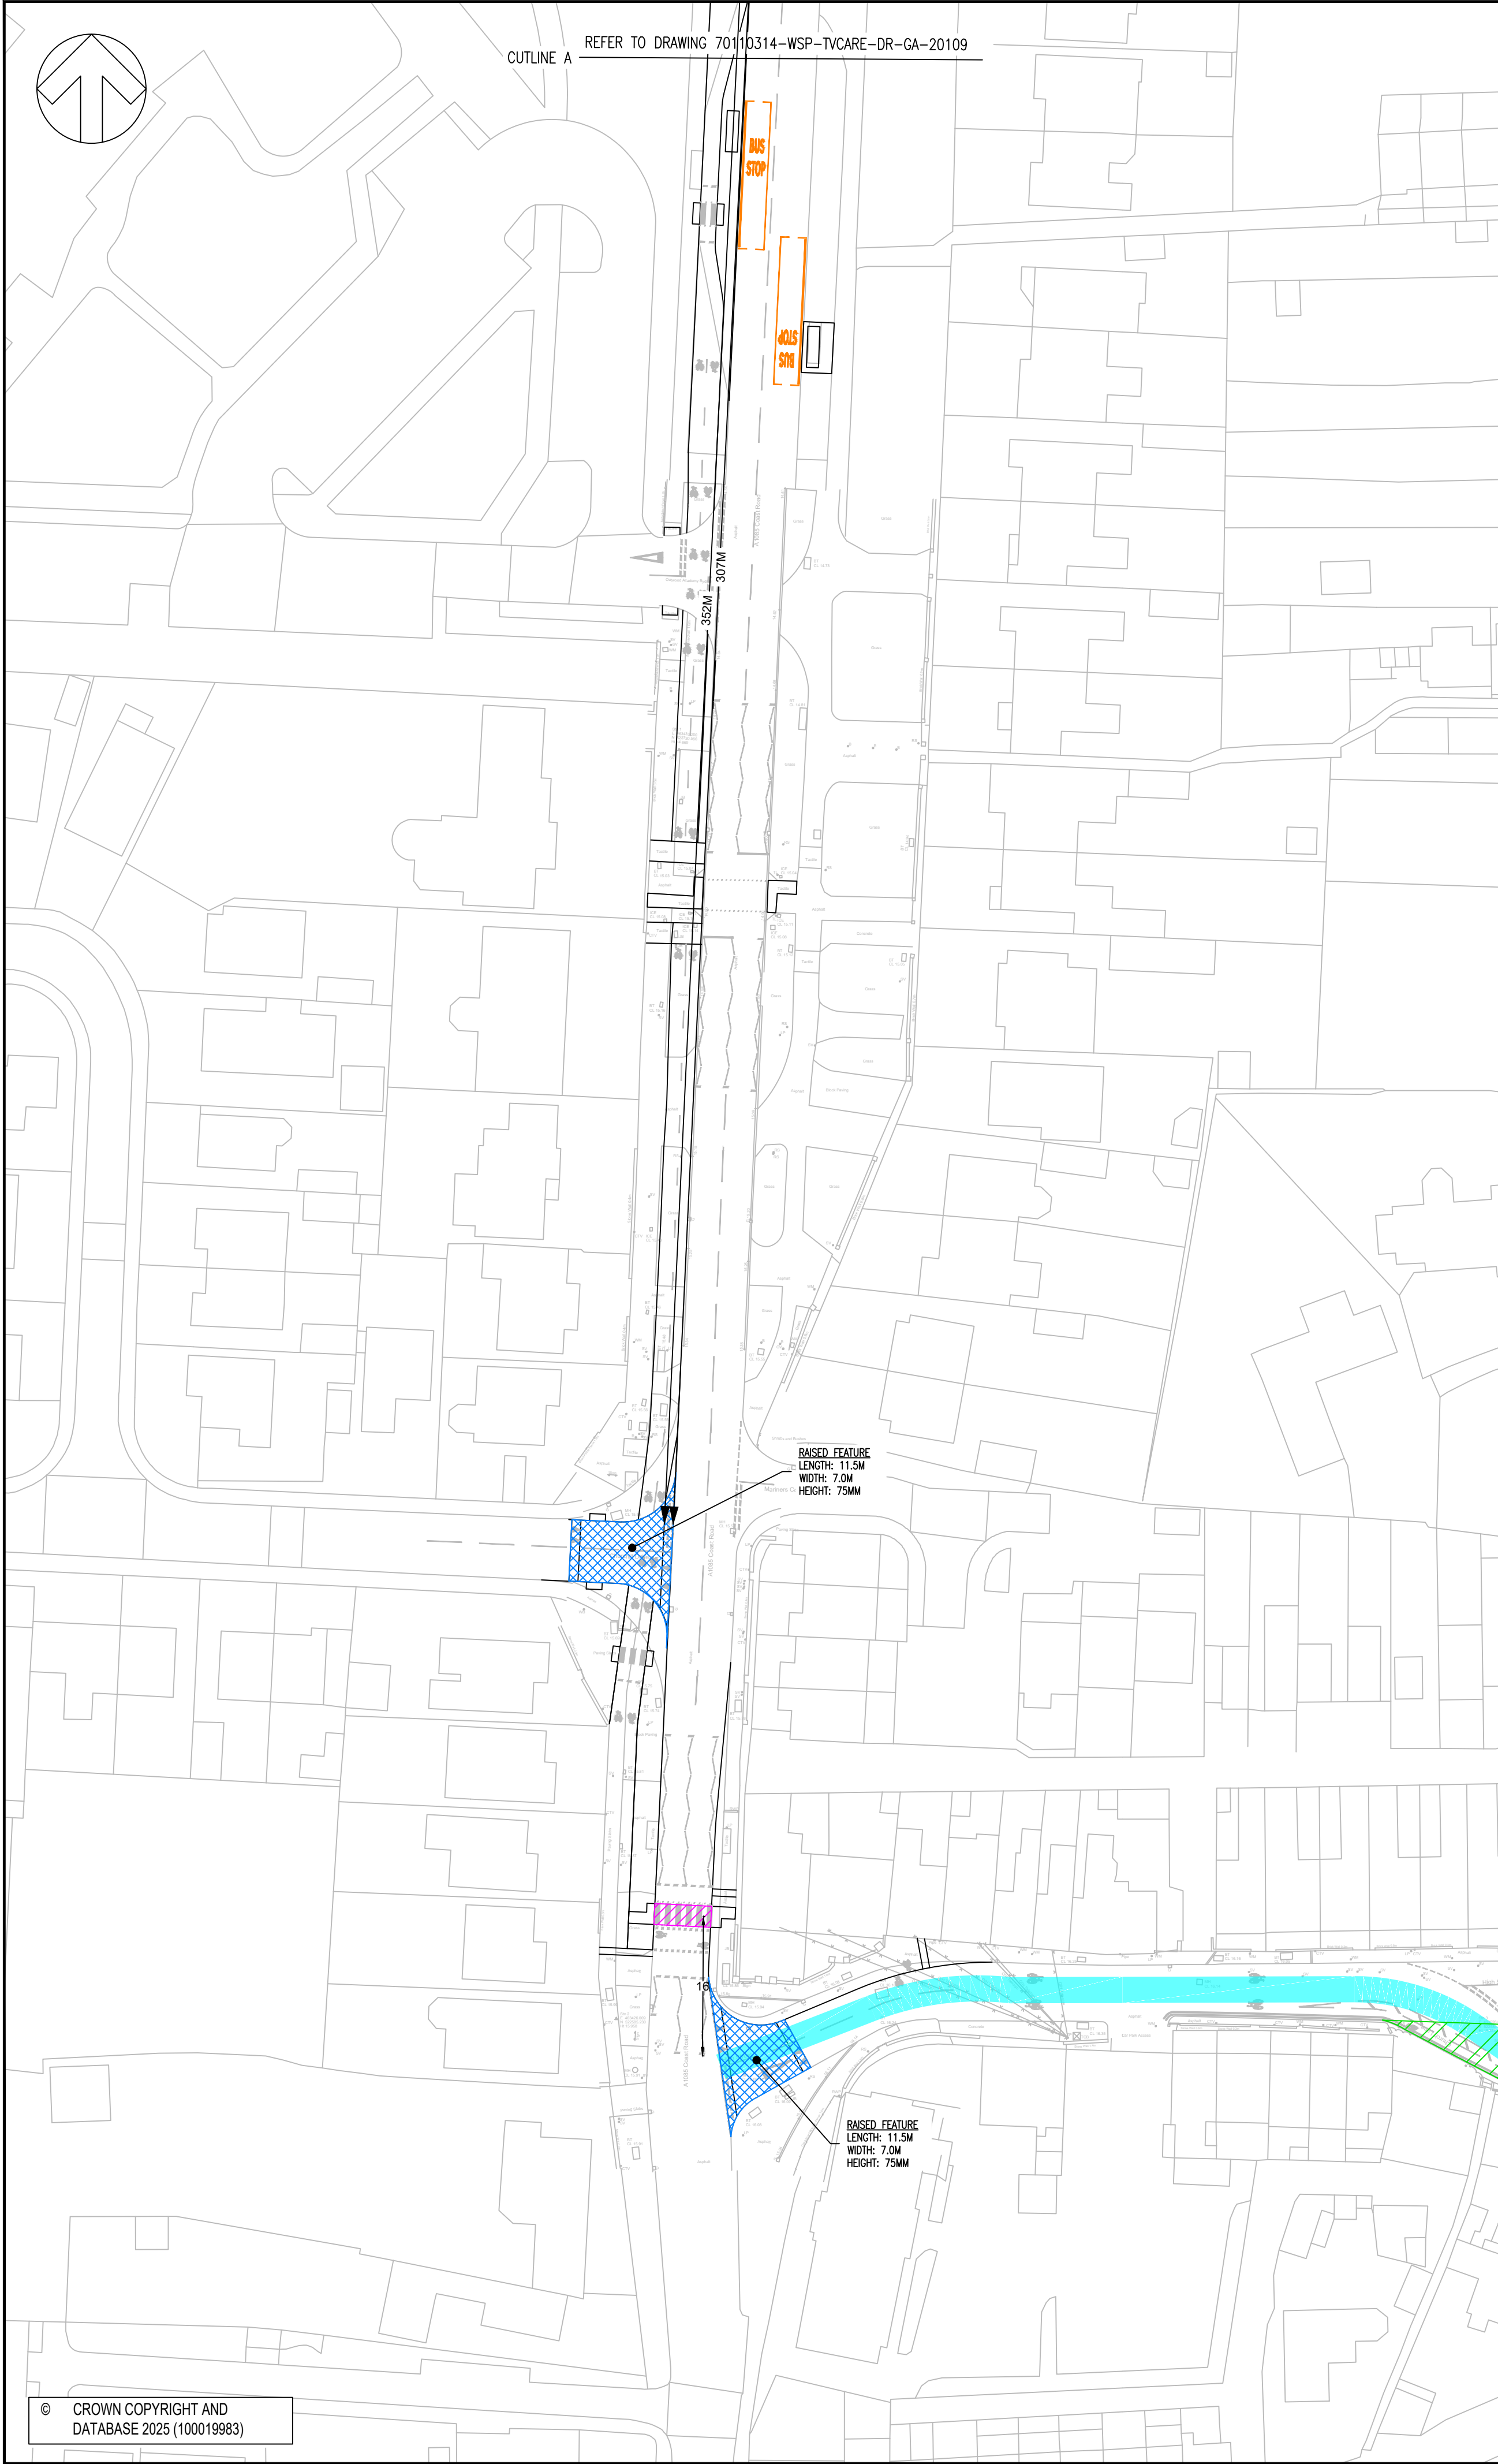

NOTES

DO NOT SCALE

1. THIS DRAWING IS TO BE READ IN CONJUNCTION WITH ALL OTHER RELEVANT DOCUMENTATION BUT WITH PARTICULAR REFERENCE TO THE FOLLOWING:
- 70110314-WSP-TVCARE-DR-C-20102
- 70110314-WSP-TVCARE-DR-C-20103
- 70110314-WSP-TVCARE-DR-C-20104
- 70110314-WSP-TVCARE-DR-C-20105
- 70110314-WSP-TVCARE-DR-C-20106
- 70110314-WSP-TVCARE-DR-C-20107
- 70110314-WSP-TVCARE-DR-C-20108
- 70110314-WSP-TVCARE-DR-C-20109

2. THE ORIGINAL OF THIS DRAWING WAS PRODUCED IN COLOUR
- A MONOCHROME COPY CANNOT BE RELIED ON.

3. ALL DIMENSIONS ARE IN METRES UNLESS NOTED OTHERWISE.

KEY

CONTROLLED CROSSINGS

RAISED FEATURES

NO WAITING AT ANY TIME

ADVISORY CONTRAFLOW CYCLE LANE

20MPH SPEED LIMIT

30MPH SPEED LIMIT

UNTIL TECHNICAL APPROVAL HAS BEEN OBTAINED FROM THE RELEVANT LOCAL AUTHORITIES OR STATUTORY BODIES, IT SHOULD BE UNDERSTOOD THAT ALL DRAWINGS ARE OUTLINE DESIGN ONLY AND ARE NOT FOR CONSTRUCTION. SHOULD THE CONTRACTOR AND / OR EMPLOYER COMMENCE WORK PRIOR TO APPROVAL BEING GIVEN, IT IS ENTIRELY AT THEIR OWN RISK.

P01	14/04/2025	KJH	INITIAL ISSUE	LJS	LJS
REV	DATE	BY	DESCRIPTION	CHK	APP

DRAWING STATUS: S2 - FOR INFORMATION

wsp

Amber Court, William Armstrong Drive, Newcastle upon Tyne, NE4 7YQ, UK
T+ 44 (0) 191 226 2000, F+ 44 (0) 191 226 2104
wsp.com

CLIENT: TEES VALLEY COMBINED AUTHORITY


ARCHITECT: -

SITE/PROJECT: TVCA LUF2 CYCLE DESIGN

TITLE: SCHEME 5 - SALT BURN TO MARSKE TRO SKETCH (SHEET 1 OF 9)

SCALE @ A1: 1:500	CHECKED: LJS	APPROVED: LJS
PROJECT NO: 70110314	DESIGNED: KJH	DRAWN: KJH
DATE: APRIL 2025		REV: P01

© WSP UK Ltd

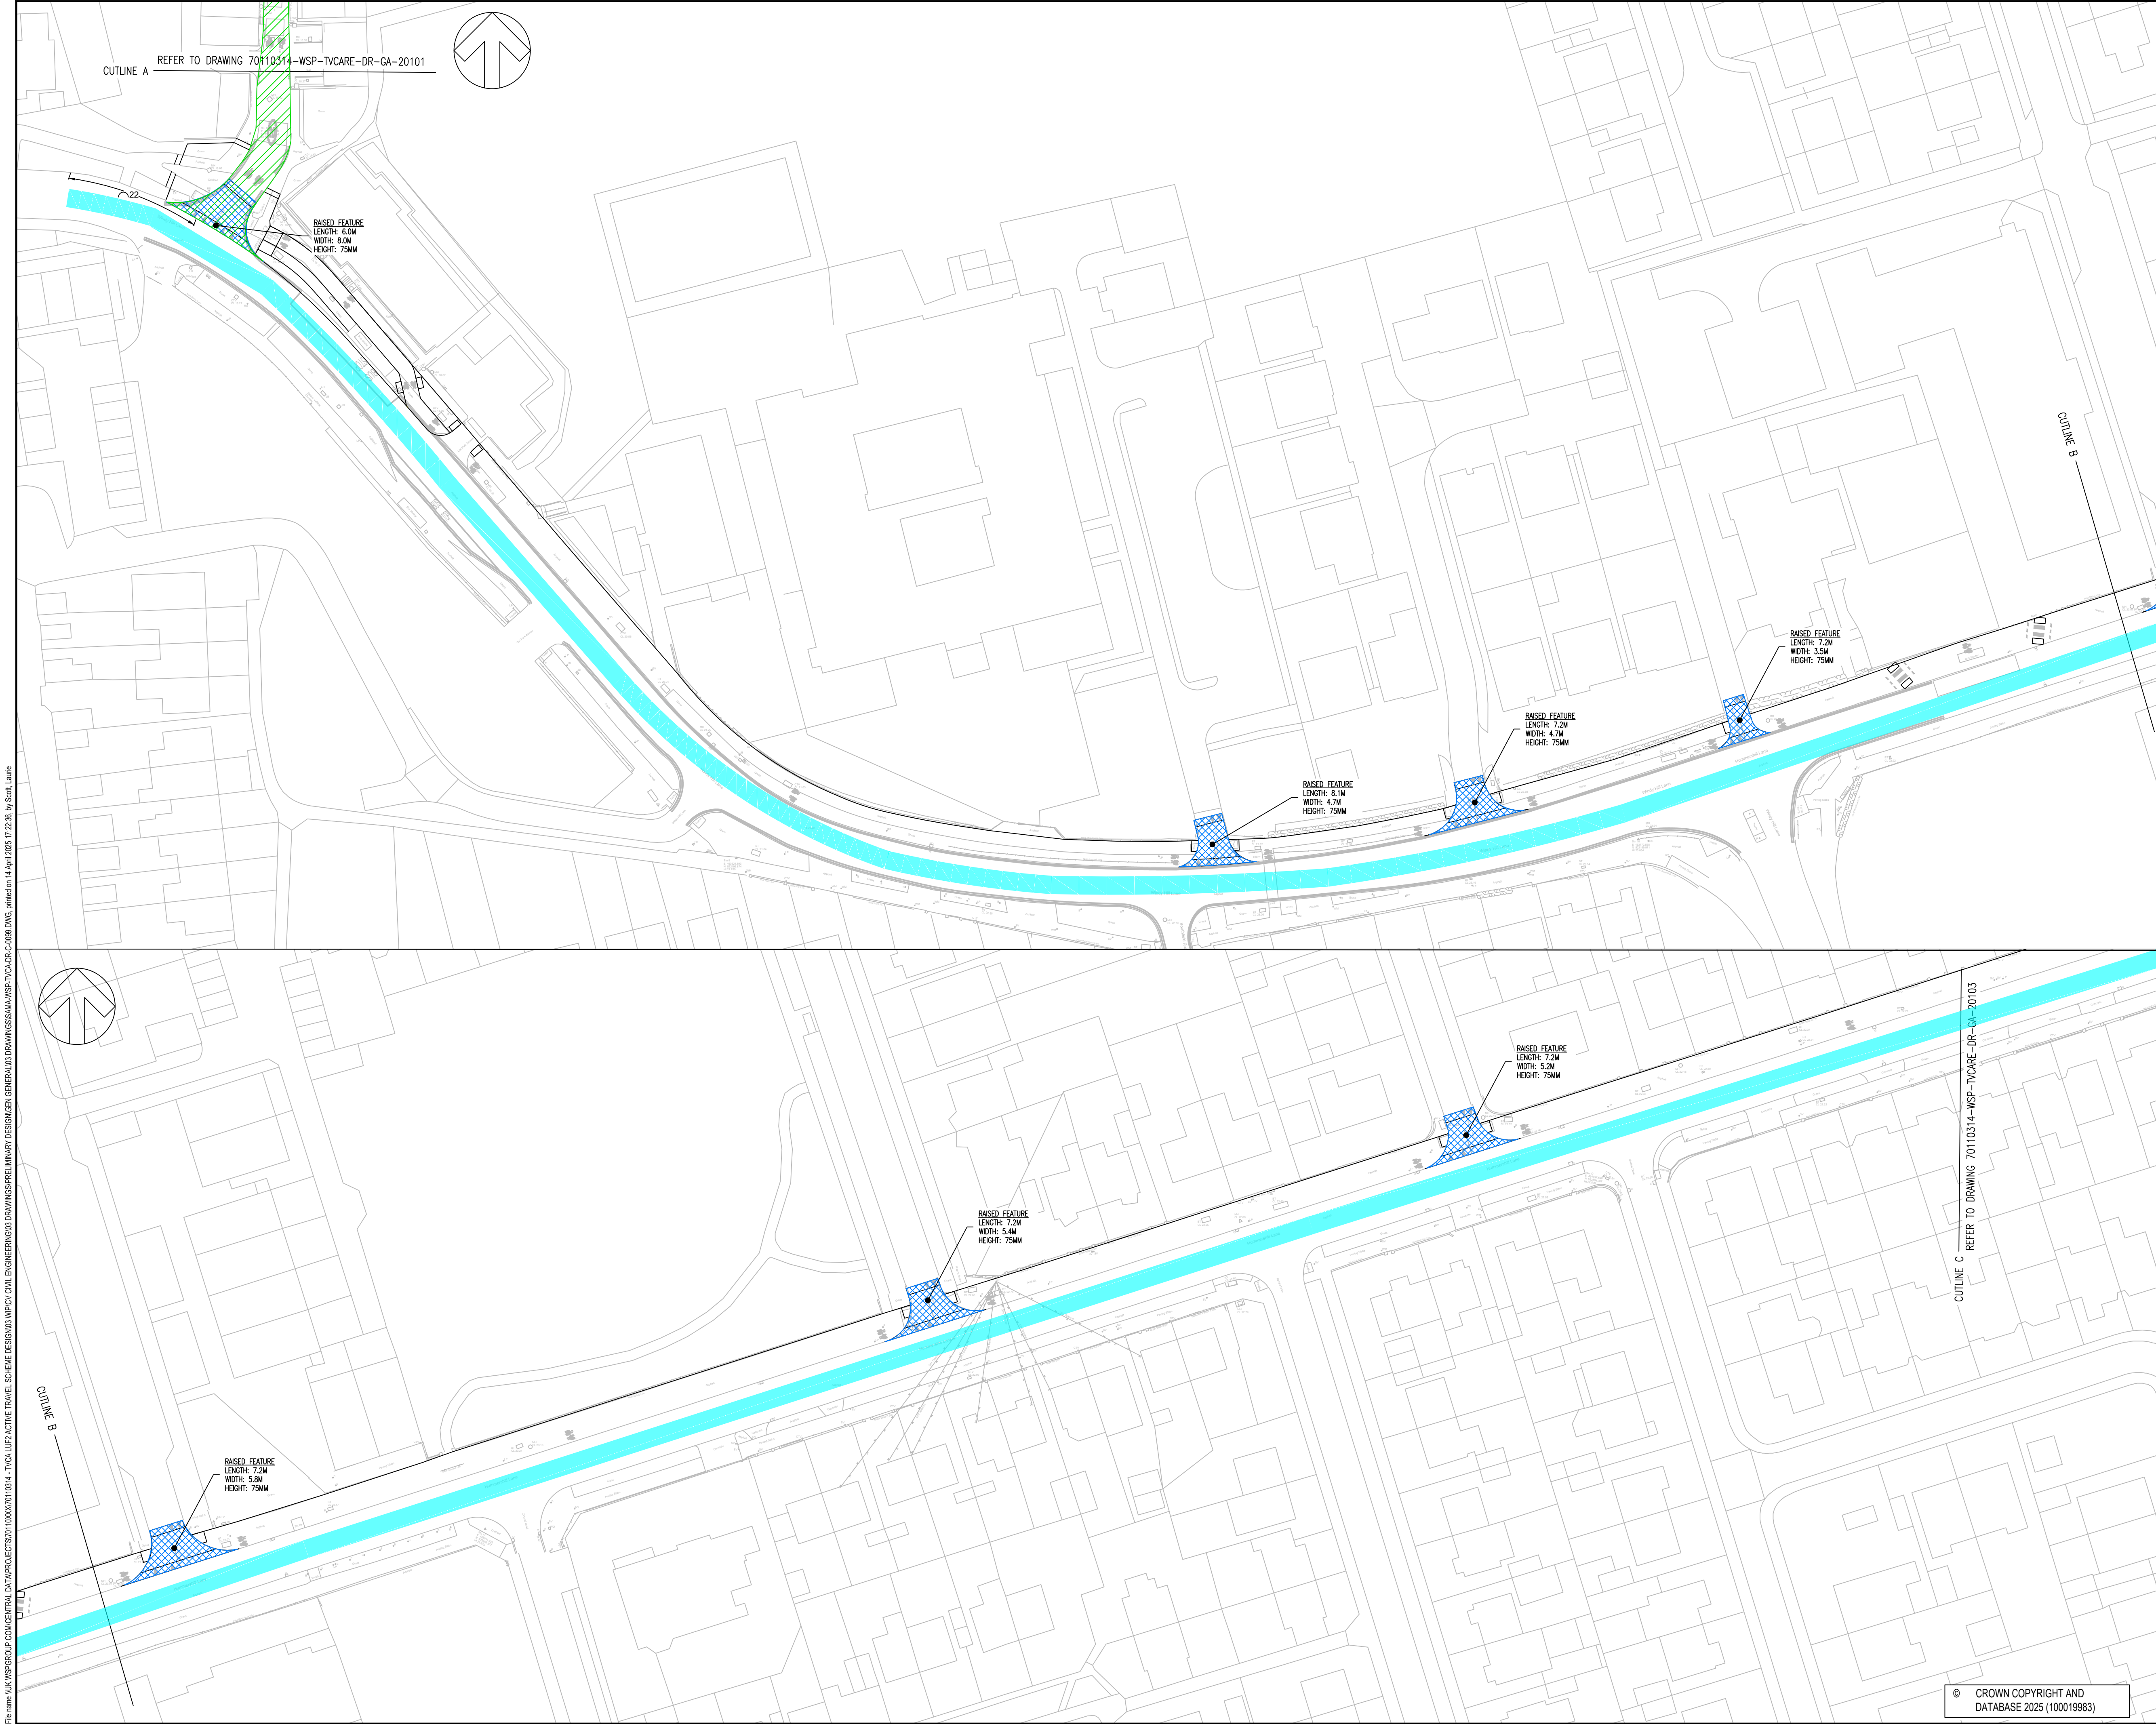

NOTES

- THIS DRAWING IS TO BE READ IN CONJUNCTION WITH ALL OTHER RELEVANT DOCUMENTATION BUT WITH PARTICULAR REFERENCE TO THE FOLLOWING:
 - 70110314-WSP-TVCARE-DR-C-20101
 - 70110314-WSP-TVCARE-DR-C-20103
 - 70110314-WSP-TVCARE-DR-C-20104
 - 70110314-WSP-TVCARE-DR-C-20105
 - 70110314-WSP-TVCARE-DR-C-20106
 - 70110314-WSP-TVCARE-DR-C-20107
 - 70110314-WSP-TVCARE-DR-C-20108
 - 70110314-WSP-TVCARE-DR-C-20109
- THE ORIGINAL OF THIS DRAWING WAS PRODUCED IN COLOUR - A MONOCHROME COPY CANNOT BE RELIED ON.
- ALL DIMENSIONS ARE IN METRES UNLESS NOTED OTHERWISE.

KEY

- CONTROLLED CROSSINGS
- RAISED FEATURES
- NO WAITING AT ANY TIME
- ADVISORY CONTRAFLOW CYCLE LANE
- 20MPH SPEED LIMIT
- 30MPH SPEED LIMIT

UNTIL TECHNICAL APPROVAL HAS BEEN OBTAINED FROM THE RELEVANT LOCAL AUTHORITIES OR STATUTORY BODIES, IT SHOULD BE UNDERSTOOD THAT ALL DRAWINGS ARE OUTLINE DESIGN ONLY AND ARE NOT FOR CONSTRUCTION. SHOULD THE CONTRACTOR AND / OR EMPLOYER COMMENCE WORK PRIOR TO APPROVAL BEING GIVEN, IT IS ENTIRELY AT THEIR OWN RISK.

P01	14/04/2025	KJH	INITIAL ISSUE	LJS	LJS
REV	DATE	BY	DESCRIPTION	CHK	APP

DRAWING STATUS: S2 - FOR INFORMATION

wsp

Amber Court, William Armstrong Drive, Newcastle upon Tyne, NE4 7YQ, UK
T+ 44 (0) 191 226 2000, F+ 44 (0) 191 226 2104
wsp.com

CLIENT: TEES VALEY COMBINED AUTHORITY

ARCHITECT: -

SITE/PROJECT: TVCA LUF2 CYCLE DESIGN


TITLE: SCHEME 5 - SALT BURN TO MARSKE TRO SKETCH (SHEET 2 OF 9)

SCALE @ A1: 1:500	CHECKED: LS	APPROVED: -
PROJECT NO: 70110314	DESIGNED: LON	DRAWN: LON
DATE: APRIL 2025		REV: P01

DRAWING No: 70110314-WSP-TVCARE-DR-C-20902

© WSP UK Ltd

File name: \\UK.VSPGROUP.COM\CENTRAL\DATA\PROJECTS\70110314-TVCA LUF2 ACTIVE TRAVEL SCHEME\DESIGN\03 DRAWINGS\PRELIMINARY DESIGN\GENERAL\03 DRAWINGS\SMA\WSP-TVCARE-DR-C-20901.DWG, printed on 14 April 2025 17:22:38, by Scott Laine

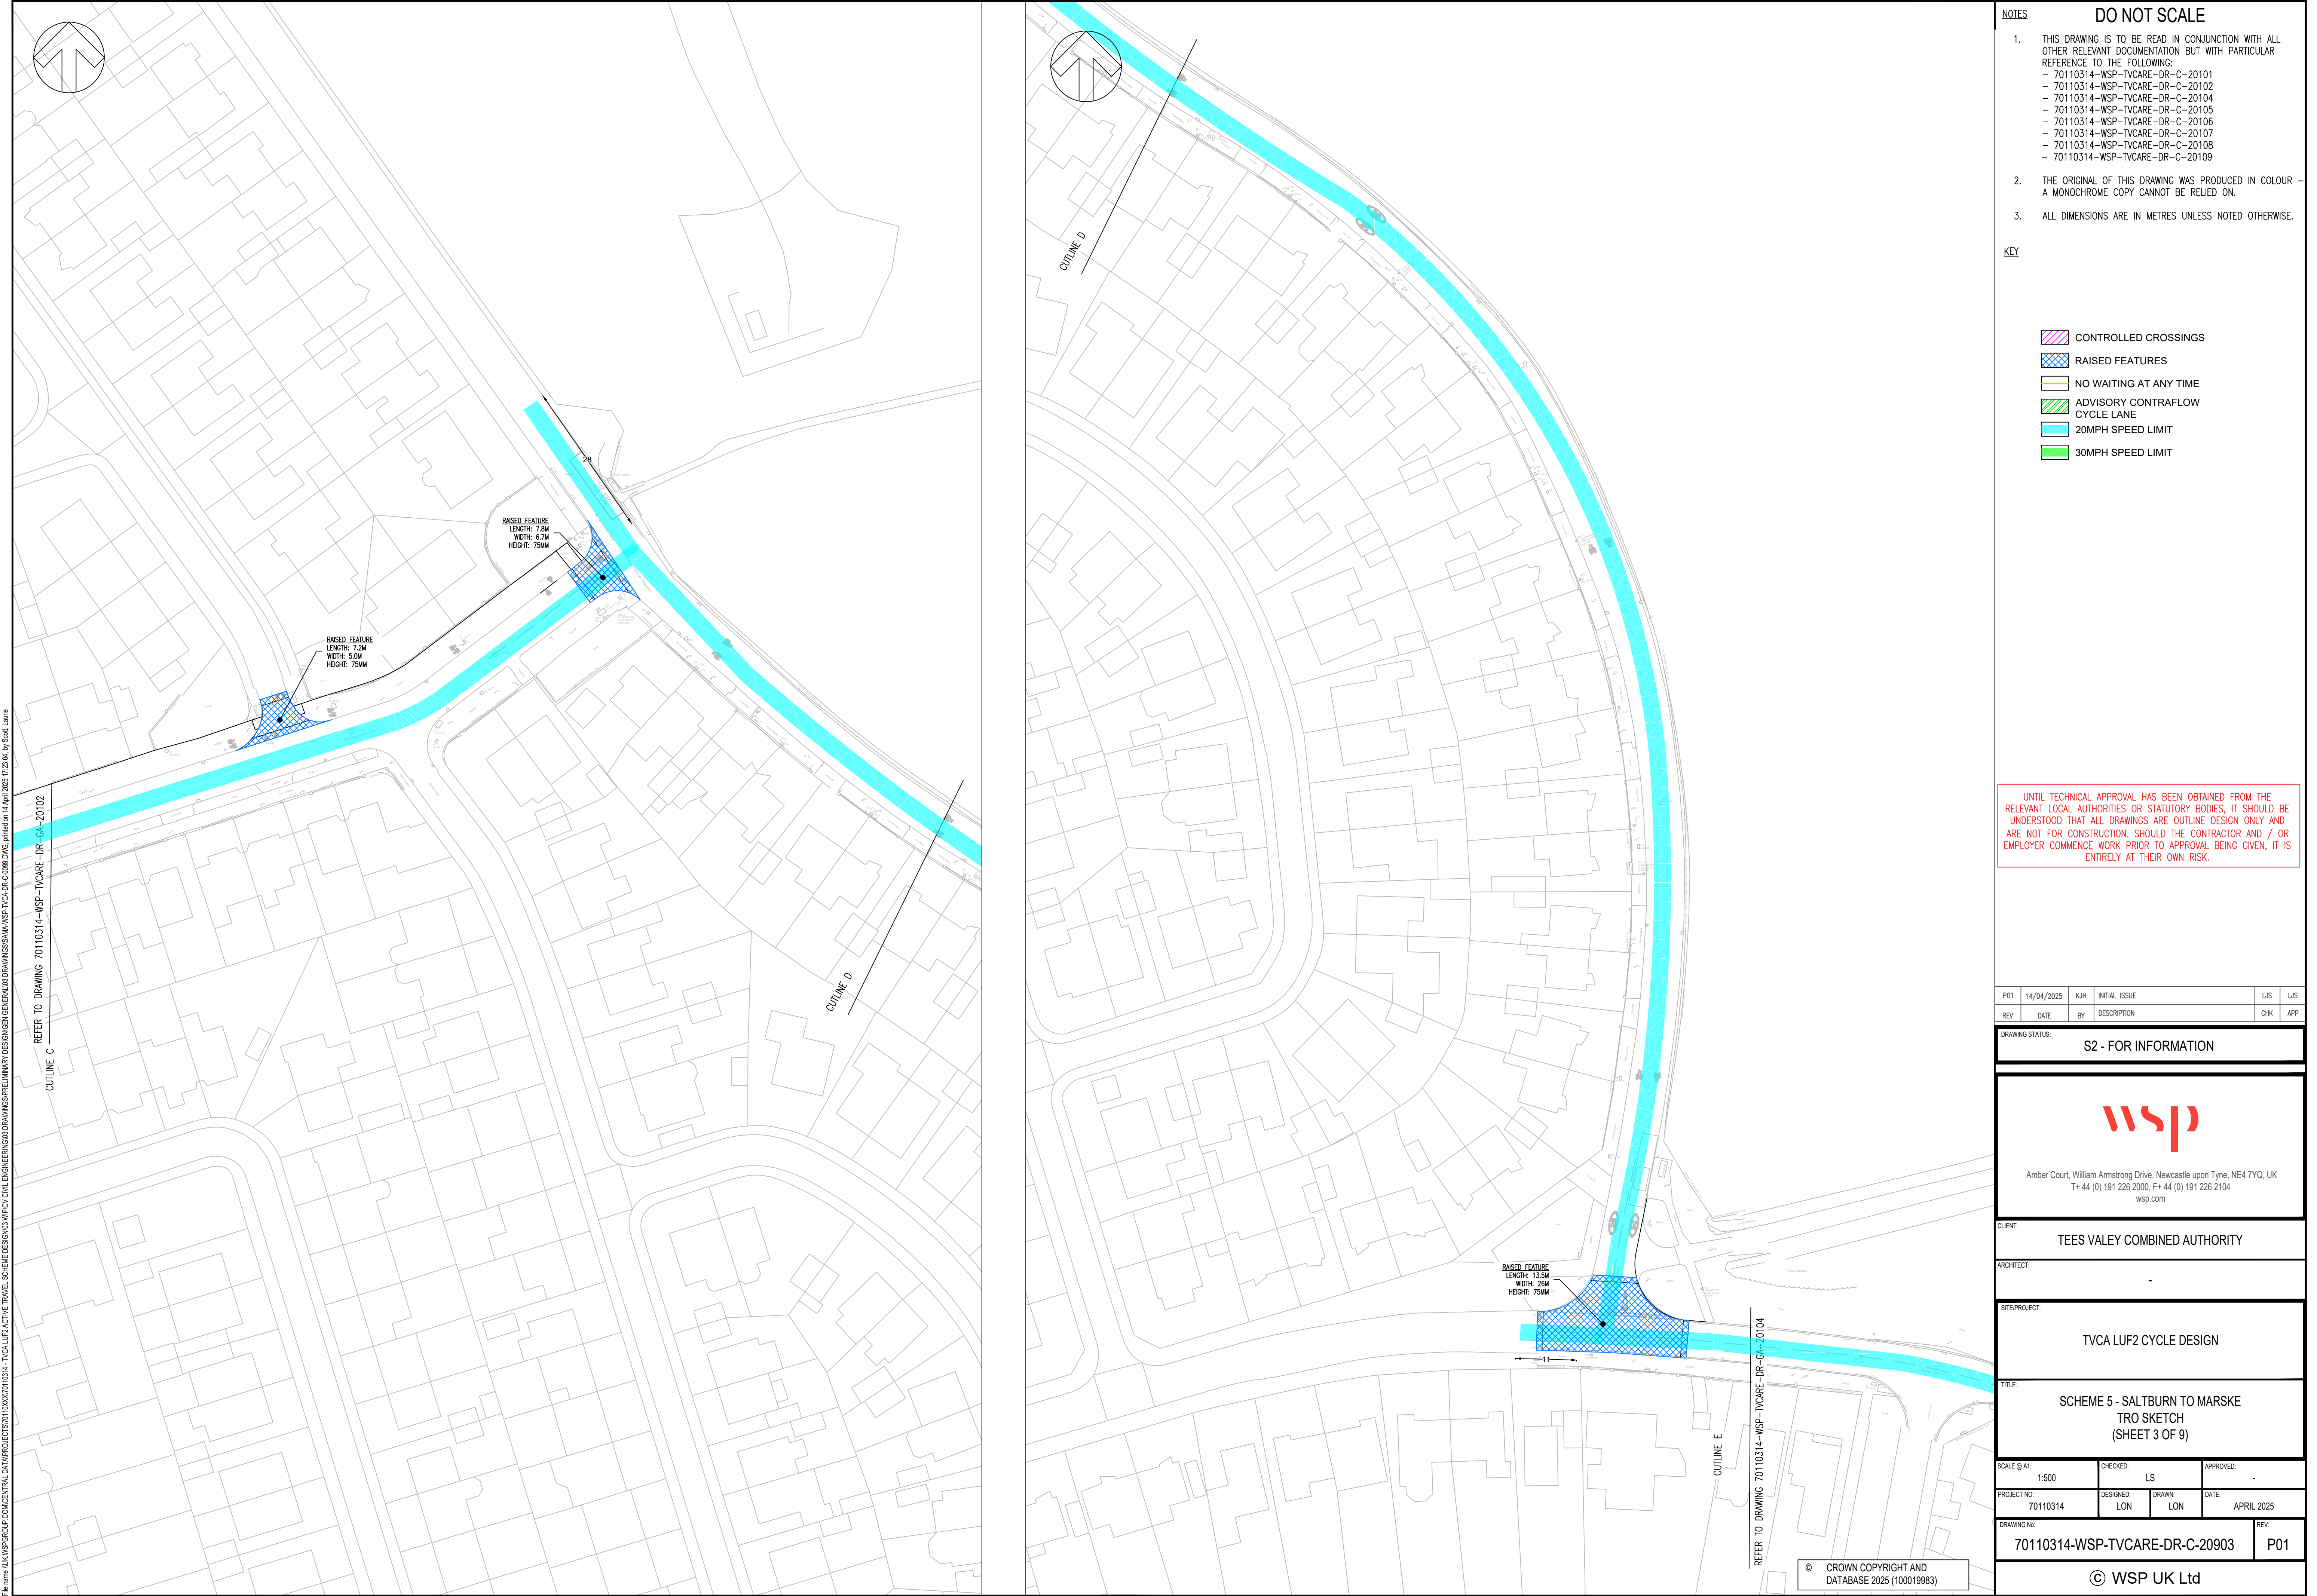

NOTES

DO NOT SCALE

1.

THIS DRAWING IS TO BE READ IN CONJUNCTION WITH ALL OTHER RELEVANT DOCUMENTATION BUT WITH PARTICULAR REFERENCE TO THE FOLLOWING:
- 70110314-WSP-TVCARE-DR-C-20101
- 70110314-WSP-TVCARE-DR-C-20102
- 70110314-WSP-TVCARE-DR-C-20104
- 70110314-WSP-TVCARE-DR-C-20105
- 70110314-WSP-TVCARE-DR-C-20106
- 70110314-WSP-TVCARE-DR-C-20107
- 70110314-WSP-TVCARE-DR-C-20108
- 70110314-WSP-TVCARE-DR-C-20109

2.

THE ORIGINAL OF THIS DRAWING WAS PRODUCED IN COLOUR - A MONOCHROME COPY CANNOT BE RELIED ON.

3.

ALL DIMENSIONS ARE IN METRES UNLESS NOTED OTHERWISE.

KEY

CONTROLLED CROSSINGS

RAISED FEATURES

NO WAITING AT ANY TIME

ADVISORY CONTRAFLOW CYCLE LANE

20MPH SPEED LIMIT

30MPH SPEED LIMIT

UNTIL TECHNICAL APPROVAL HAS BEEN OBTAINED FROM THE RELEVANT LOCAL AUTHORITIES OR STATUTORY BODIES, IT SHOULD BE UNDERSTOOD THAT ALL DRAWINGS ARE OUTLINE DESIGN ONLY AND ARE NOT FOR CONSTRUCTION. SHOULD THE CONTRACTOR AND / OR EMPLOYER COMMENCE WORK PRIOR TO APPROVAL BEING GIVEN, IT IS ENTIRELY AT THEIR OWN RISK.

P01	14/04/2025	KJH	INITIAL ISSUE	LJS	LJS
REV	DATE	BY	DESCRIPTION	CHK	APP

DRAWING STATUS: S2 - FOR INFORMATION

wsp

Amber Court, William Armstrong Drive, Newcastle upon Tyne, NE4 7YQ, UK
T+ 44 (0) 191 226 2000, F+ 44 (0) 191 226 2104
wsp.com

CLIENT: TEES VALEY COMBINED AUTHORITY

ARCHITECT: -


SITE/PROJECT: TVCA LUF2 CYCLE DESIGN

TITLE: SCHEME 5 - SALT BURN TO MARSKE TRO SKETCH (SHEET 3 OF 9)

SCALE @ A1: 1:500	CHECKED: LS	APPROVED: -
PROJECT NO: 70110314	DESIGNED: LON	DRAWN: LON
DATE: APRIL 2025		REV: P01

70110314-WSP-TVCARE-DR-C-20903

© WSP UK Ltd

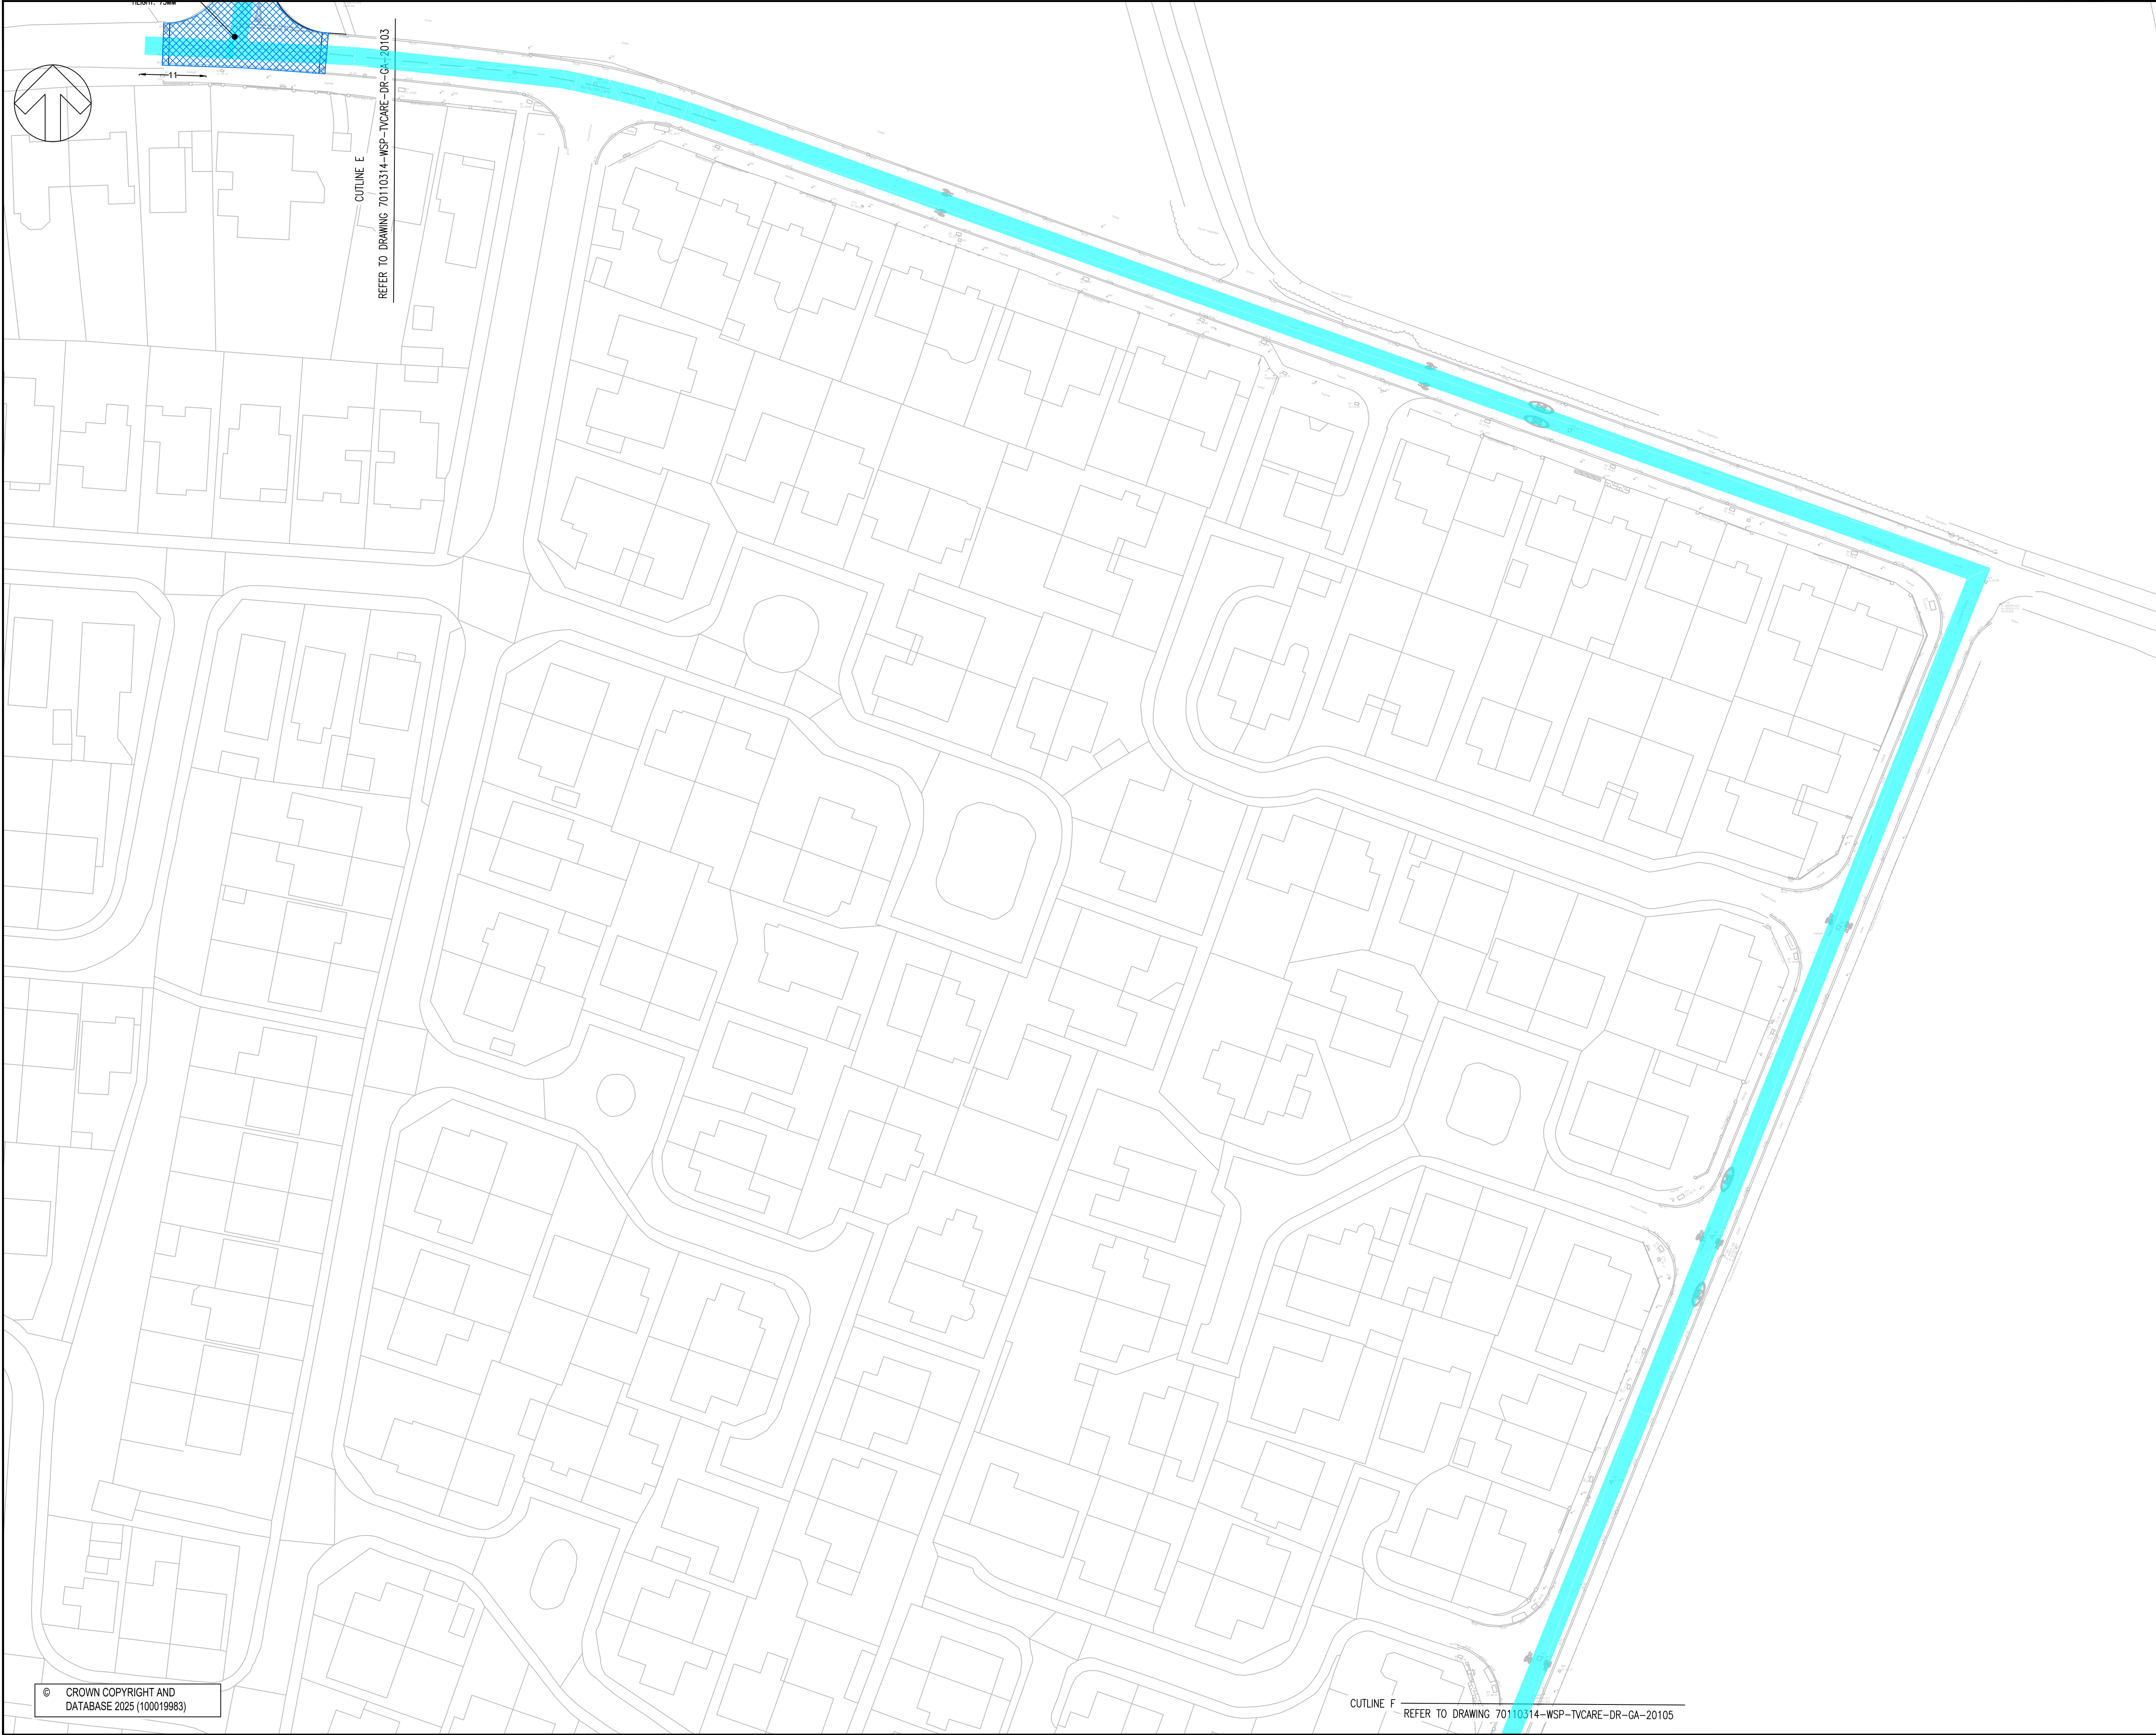

NOTES

1. THIS DRAWING IS TO BE READ IN CONJUNCTION WITH ALL OTHER RELEVANT DOCUMENTATION BUT WITH PARTICULAR REFERENCE TO THE FOLLOWING:

- 70110314-WSP-TVCARE-DR-C-20101
- 70110314-WSP-TVCARE-DR-C-20102
- 70110314-WSP-TVCARE-DR-C-20103
- 70110314-WSP-TVCARE-DR-C-20105
- 70110314-WSP-TVCARE-DR-C-20106
- 70110314-WSP-TVCARE-DR-C-20107
- 70110314-WSP-TVCARE-DR-C-20108
- 70110314-WSP-TVCARE-DR-C-20109

2. THE ORIGINAL OF THIS DRAWING WAS PRODUCED IN COLOUR – A MONOCHROME COPY CANNOT BE RELIED ON.

3. ALL DIMENSIONS ARE IN METRES UNLESS NOTED OTHERWISE.

KEY

CONTROLLED CROSSINGS

RAISED FEATURES

NO WAITING AT ANY TIME

ADVISORY CONTRAFLOW CYCLE LANE

20MPH SPEED LIMIT

30MPH SPEED LIMIT

UNTIL TECHNICAL APPROVAL HAS BEEN OBTAINED FROM THE RELEVANT LOCAL AUTHORITIES OR STATUTORY BODIES, IT SHOULD BE UNDERSTOOD THAT ALL DRAWINGS ARE OUTLINE DESIGN ONLY AND ARE NOT FOR CONSTRUCTION. SHOULD THE CONTRACTOR AND / OR EMPLOYER COMMENCE WORK PRIOR TO APPROVAL BEING GIVEN, IT IS ENTIRELY AT THEIR OWN RISK.

P01	14/04/2025	KJH	INITIAL ISSUE	LJS	LJS
REV	DATE	BY	DESCRIPTION	CHK	APP

DRAWING STATUS: S2 - FOR INFORMATION

wsp

Amber Court, William Armstrong Drive, Newcastle upon Tyne, NE4 7YQ, UK
T+ 44 (0) 191 226 2000, F+ 44 (0) 191 226 2104
wsp.com

CLIENT: TEES VALLEY COMBINED AUTHORITY

ARCHITECT: -

SITE/PROJECT: TVCA LUF2 CYCLE DESIGN

TITLE: SCHEME 5 - SALTBURN TO MARSKE
TRO SKETCH
(SHEET 4 OF 9)

SCALE @ A1: 1:500

CHECKED: LS

APPROVED: -

PROJECT NO: 70110314

DESIGNED: LON

DRAWN: LON

DATE: APRIL 2025

DRAWING No: 70110314-WSP-TVCARE-DR-C-20904

REV: P01

© WSP UK Ltd

File name: \\UK.VSPGROUP.COM\CENTRAL DATA\PROJECTS\70110314\70110314-TVCA LUF2 ACTIVE TRAVEL SCHEME DESIGN\03 DRAWINGS\PRELIMINARY DESIGN\GENERAL\03 DRAWINGS\SSMA\WSP-TVCARE-DR-GA-20103.dwg, printed on 14 April 2025 17:23:28, by Scott Laine

© CROWN COPYRIGHT AND DATABASE 2025 (100019983)

File name: I:\UK_VSP\GROUP COM\CENTRAL DATA\PROJECTS\1011000\70110314 - TVCA LUF2 ACTIVE TRAVEL SCHEME DESIGN\03 DRAWINGS\PRELIMINARY DESIGN\GENERAL\03 DRAWINGS\SAMAN\WSP-TVCA-DR-C-20905.DWG, printed on 14 April 2025 17:23:48, by Scott Laine



NOTES

DO NOT SCALE

1.

THIS DRAWING IS TO BE READ IN CONJUNCTION WITH ALL OTHER RELEVANT DOCUMENTATION BUT WITH PARTICULAR REFERENCE TO THE FOLLOWING:
- 70110314-WSP-TVCA-DR-C-20101
- 70110314-WSP-TVCA-DR-C-20102
- 70110314-WSP-TVCA-DR-C-20103
- 70110314-WSP-TVCA-DR-C-20104
- 70110314-WSP-TVCA-DR-C-20106
- 70110314-WSP-TVCA-DR-C-20107
- 70110314-WSP-TVCA-DR-C-20108
- 70110314-WSP-TVCA-DR-C-20109

2.

THE ORIGINAL OF THIS DRAWING WAS PRODUCED IN COLOUR - A MONOCHROME COPY CANNOT BE RELIED ON.

3.

ALL DIMENSIONS ARE IN METRES UNLESS NOTED OTHERWISE.

KEY

CONTROLLED CROSSINGS

RAISED FEATURES

NO WAITING AT ANY TIME

ADVISORY CONTRAFLOW CYCLE LANE

20MPH SPEED LIMIT

30MPH SPEED LIMIT

UNTIL TECHNICAL APPROVAL HAS BEEN OBTAINED FROM THE RELEVANT LOCAL AUTHORITIES OR STATUTORY BODIES, IT SHOULD BE UNDERSTOOD THAT ALL DRAWINGS ARE OUTLINE DESIGN ONLY AND ARE NOT FOR CONSTRUCTION. SHOULD THE CONTRACTOR AND / OR EMPLOYER COMMENCE WORK PRIOR TO APPROVAL BEING GIVEN, IT IS ENTIRELY AT THEIR OWN RISK.

P01	14/04/2025	KJH	INITIAL ISSUE	LJS	LJS
REV	DATE	BY	DESCRIPTION	CHK	APP

DRAWING STATUS:

S2 - FOR INFORMATION

wsp

Amber Court, William Armstrong Drive, Newcastle upon Tyne, NE4 7YQ, UK
T+ 44 (0) 191 226 2000, F+ 44 (0) 191 226 2104
wsp.com

CLIENT:

TEES VALEY COMBINED AUTHORITY

ARCHITECT:

-

SITE/PROJECT:

TVCA LUF2 CYCLE DESIGN


TITLE:

SCHEME 5 - SALT BURN TO MARSKE
TRO SKETCH
(SHEET 5 OF 9)

SCALE @ A1: <div>1:500</div>	CHECKED: <div>LS</div>	APPROVED: <div>-</div>
PROJECT NO: <div>70110314</div>	DESIGNED: <div>LON</div>	DRAWN: <div>LON</div>
DATE: <div>APRIL 2025</div>		REV: <div>P01</div>

© WSP UK Ltd


File name: \\UK.VSPGROUP.COM\CENTRAL DATA\PROJECTS\7011000\70110314 - TVCA LUF2 ACTIVE TRAVEL SCHEME DESIGN\03 DRAWINGS\PRELIMINARY DESIGN\GENERAL\03 DRAWINGS\SAM\WSP-TVLCAR-C-2008.DWG, printed on 14 April 2025 17:24:20, by Scott Laine

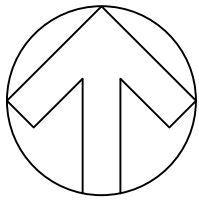

CUTLINE G REFER TO DRAWING 70110314-WSP-TVLCARE-DR-GA-20105

CUTLINE H

CUTLINE H

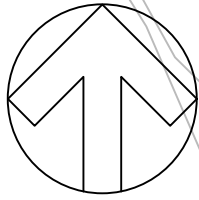

OUTLINE I REFER TO DRAWING 70110314-WSP-TVLCARE-DR-GA-20107

© CROWN COPYRIGHT AND
DATABASE 2025 (100019983)

NOTES

- THIS DRAWING IS TO BE READ IN CONJUNCTION WITH ALL OTHER RELEVANT DOCUMENTATION BUT WITH PARTICULAR REFERENCE TO THE FOLLOWING:
 - 70110314-WSP-TVLCARE-DR-C-20101
 - 70110314-WSP-TVLCARE-DR-C-20102
 - 70110314-WSP-TVLCARE-DR-C-20103
 - 70110314-WSP-TVLCARE-DR-C-20104
 - 70110314-WSP-TVLCARE-DR-C-20105
 - 70110314-WSP-TVLCARE-DR-C-20107
 - 70110314-WSP-TVLCARE-DR-C-20108
 - 70110314-WSP-TVLCARE-DR-C-20109
- THE ORIGINAL OF THIS DRAWING WAS PRODUCED IN COLOUR – A MONOCHROME COPY CANNOT BE RELIED ON.
- ALL DIMENSIONS ARE IN METRES UNLESS NOTED OTHERWISE.

KEY

- CONTROLLED CROSSINGS
- RAISED FEATURES
- NO WAITING AT ANY TIME
- ADVISORY CONTRAFLOW CYCLE LANE
- 20MPH SPEED LIMIT
- 30MPH SPEED LIMIT

UNTIL TECHNICAL APPROVAL HAS BEEN OBTAINED FROM THE RELEVANT LOCAL AUTHORITIES OR STATUTORY BODIES, IT SHOULD BE UNDERSTOOD THAT ALL DRAWINGS ARE OUTLINE DESIGN ONLY AND ARE NOT FOR CONSTRUCTION. SHOULD THE CONTRACTOR AND / OR EMPLOYER COMMENCE WORK PRIOR TO APPROVAL BEING GIVEN, IT IS ENTIRELY AT THEIR OWN RISK.

P01	14/04/2025	KJH	INITIAL ISSUE	LJS	LJS
REV	DATE	BY	DESCRIPTION	CHK	APP

DRAWING STATUS: S2 - FOR INFORMATION



Amber Court, William Armstrong Drive, Newcastle upon Tyne, NE4 7YQ, UK
T+ 44 (0) 191 226 2000, F+ 44 (0) 191 226 2104
wsp.com

CLIENT: TEES VALEY COMBINED AUTHORITY

ARCHITECT:


SITE/PROJECT: TVCA LUF2 CYCLE DESIGN

TITLE: SCHEME 5 - SALTBURN TO MARSKE TRO SKETCH (SHEET 6 OF 9)

SCALE @ A1: 1:500	CHECKED: LS	APPROVED: -
PROJECT NO: 70110314	DESIGNED: LON	DRAWN: LON
		DATE: APRIL 2025

DRAWING No: 70110314-WSP-TVLCARE-DR-C-20906	REV: P01
---	----------

© WSP UK Ltd

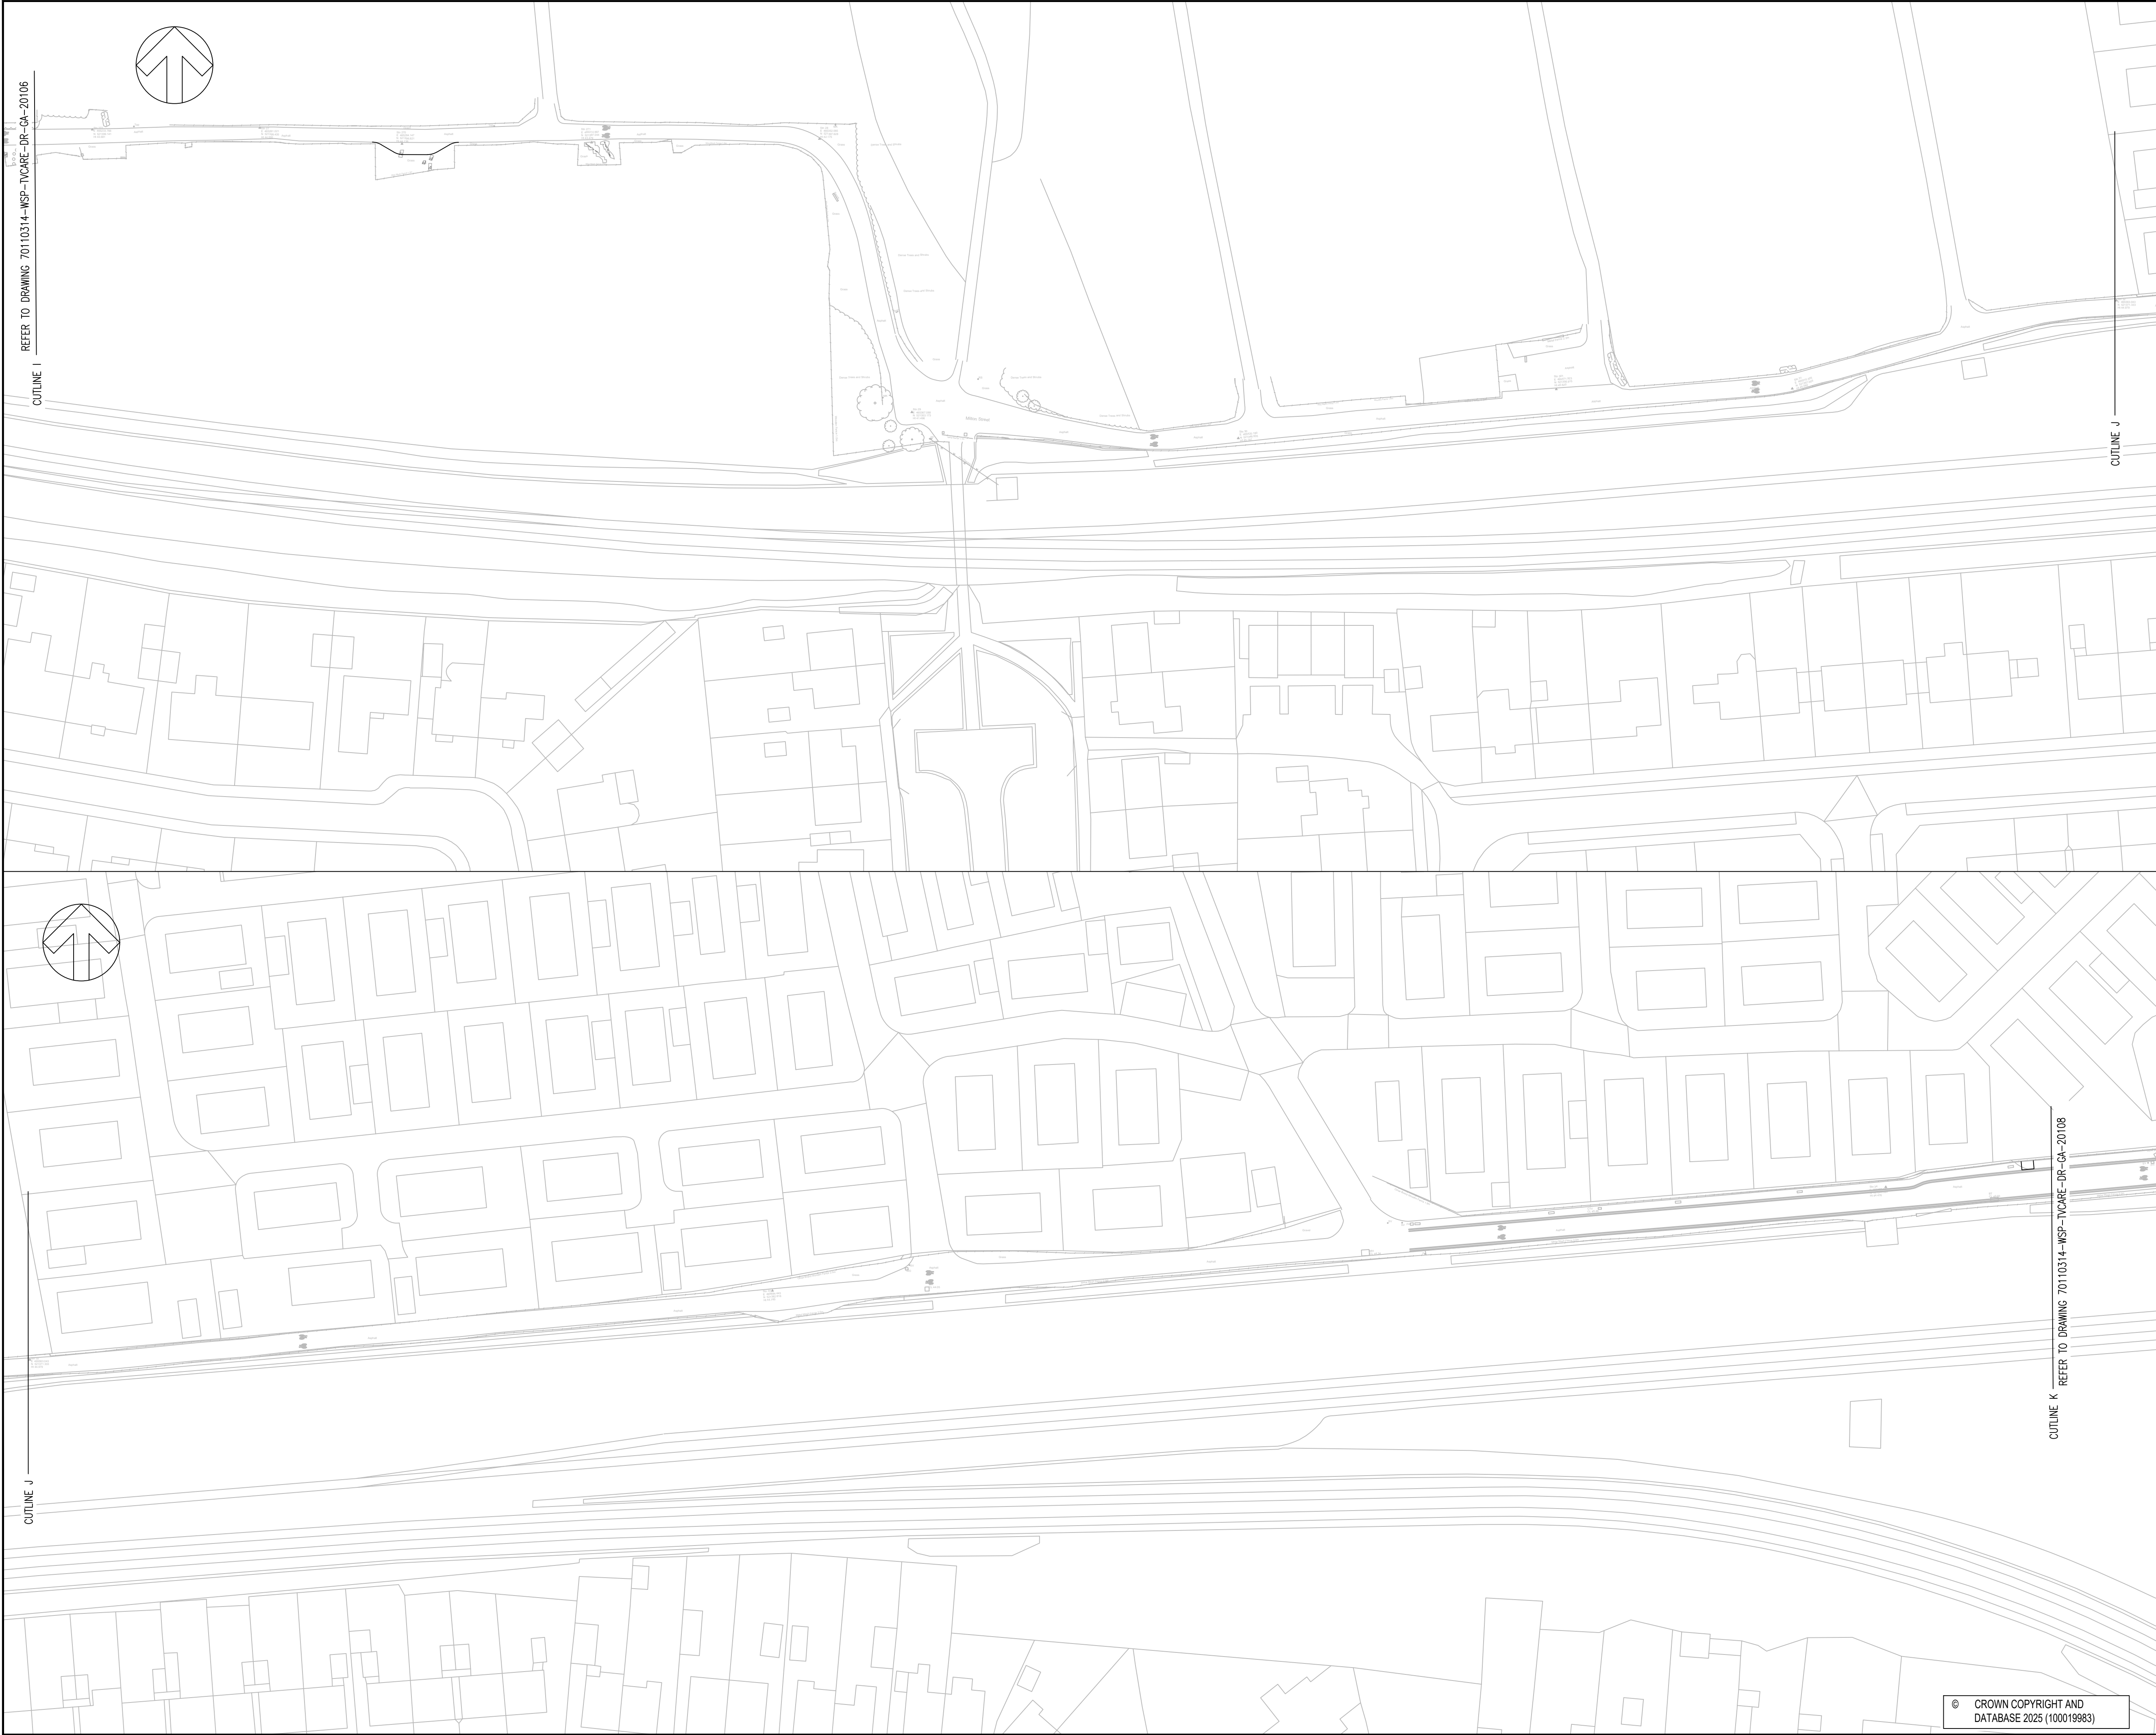

NOTES

DO NOT SCALE

1.

THIS DRAWING IS TO BE READ IN CONJUNCTION WITH ALL OTHER RELEVANT DOCUMENTATION BUT WITH PARTICULAR REFERENCE TO THE FOLLOWING:
- 70110314-WSP-TVCARE-DR-C-20101
- 70110314-WSP-TVCARE-DR-C-20102
- 70110314-WSP-TVCARE-DR-C-20103
- 70110314-WSP-TVCARE-DR-C-20104
- 70110314-WSP-TVCARE-DR-C-20105
- 70110314-WSP-TVCARE-DR-C-20106
- 70110314-WSP-TVCARE-DR-C-20108
- 70110314-WSP-TVCARE-DR-C-20109

2.

THE ORIGINAL OF THIS DRAWING WAS PRODUCED IN COLOUR – A MONOCHROME COPY CANNOT BE RELIED ON.

3.

ALL DIMENSIONS ARE IN METRES UNLESS NOTED OTHERWISE.

KEY

CONTROLLED CROSSINGS

RAISED FEATURES

NO WAITING AT ANY TIME

ADVISORY CONTRAFLOW CYCLE LANE

20MPH SPEED LIMIT

30MPH SPEED LIMIT

UNTIL TECHNICAL APPROVAL HAS BEEN OBTAINED FROM THE RELEVANT LOCAL AUTHORITIES OR STATUTORY BODIES, IT SHOULD BE UNDERSTOOD THAT ALL DRAWINGS ARE OUTLINE DESIGN ONLY AND ARE NOT FOR CONSTRUCTION. SHOULD THE CONTRACTOR AND / OR EMPLOYER COMMENCE WORK PRIOR TO APPROVAL BEING GIVEN, IT IS ENTIRELY AT THEIR OWN RISK.

P01	14/04/2025	KJH	INITIAL ISSUE	LJS	LJS
REV	DATE	BY	DESCRIPTION	CHK	APP

DRAWING STATUS: S2 - FOR INFORMATION

wsp

Amber Court, William Armstrong Drive, Newcastle upon Tyne, NE4 7YQ, UK
T+ 44 (0) 191 226 2000, F+ 44 (0) 191 226 2104
wsp.com

CLIENT: TEES VALEY COMBINED AUTHORITY

ARCHITECT: -

SITE/PROJECT: TVCA LUF2 CYCLE DESIGN

TITLE: SCHEME 5 - SALTBURN TO MARSKE TRO SKETCH (SHEET 7 OF 9)

SCALE @ A1: 1:500	CHECKED: LS	APPROVED: -
PROJECT NO: 70110314	DESIGNED: LON	DRAWN: LON
DATE: APRIL 2025		REV: P01

© WSP UK Ltd

© CROWN COPYRIGHT AND DATABASE 2025 (100019983)



NOTES

DO NOT SCALE

1.

THIS DRAWING IS TO BE READ IN CONJUNCTION WITH ALL OTHER RELEVANT DOCUMENTATION BUT WITH PARTICULAR REFERENCE TO THE FOLLOWING:
- 70110314-WSP-TVCARE-DR-C-20101
- 70110314-WSP-TVCARE-DR-C-20102
- 70110314-WSP-TVCARE-DR-C-20103
- 70110314-WSP-TVCARE-DR-C-20104
- 70110314-WSP-TVCARE-DR-C-20105
- 70110314-WSP-TVCARE-DR-C-20106
- 70110314-WSP-TVCARE-DR-C-20107
- 70110314-WSP-TVCARE-DR-C-20109

2.

THE ORIGINAL OF THIS DRAWING WAS PRODUCED IN COLOUR – A MONOCHROME COPY CANNOT BE RELIED ON.

3.

ALL DIMENSIONS ARE IN METRES UNLESS NOTED OTHERWISE.

KEY

CONTROLLED CROSSINGS

RAISED FEATURES

NO WAITING AT ANY TIME

ADVISORY CONTRAFLOW CYCLE LANE

20MPH SPEED LIMIT

30MPH SPEED LIMIT

UNTIL TECHNICAL APPROVAL HAS BEEN OBTAINED FROM THE RELEVANT LOCAL AUTHORITIES OR STATUTORY BODIES, IT SHOULD BE UNDERSTOOD THAT ALL DRAWINGS ARE OUTLINE DESIGN ONLY AND ARE NOT FOR CONSTRUCTION. SHOULD THE CONTRACTOR AND / OR EMPLOYER COMMENCE WORK PRIOR TO APPROVAL BEING GIVEN, IT IS ENTIRELY AT THEIR OWN RISK.

P01	14/04/2025	KJH	INITIAL ISSUE	LJS	LJS
REV	DATE	BY	DESCRIPTION	CHK	APP

DRAWING STATUS:

S2 - FOR INFORMATION

wsp

Amber Court, William Armstrong Drive, Newcastle upon Tyne, NE4 7YQ, UK
T+ 44 (0) 191 226 2000, F+ 44 (0) 191 226 2104
wsp.com

CLIENT:

TEES VALEY COMBINED AUTHORITY

ARCHITECT:

-

SITE/PROJECT:

TVCA LUF2 CYCLE DESIGN

TITLE:


SCHEME 5 - SALTBRN TO MARSKETRO SKETCH
(SHEET 8 OF 9)

SCALE @ A1: <div>1:500</div>	CHECKED: <div>LS</div>	APPROVED: <div>-</div>
PROJECT NO: <div>70110314</div>	DESIGNED: <div>LON</div>	DATE: <div>APRIL 2025</div>

DRAWING No: <div>70110314-WSP-TVCARE-DR-C-20908</div>	REV: <div>P01</div>
---	---------------------

© CROWN COPYRIGHT AND DATABASE 2025 (100019983)

© WSP UK Ltd

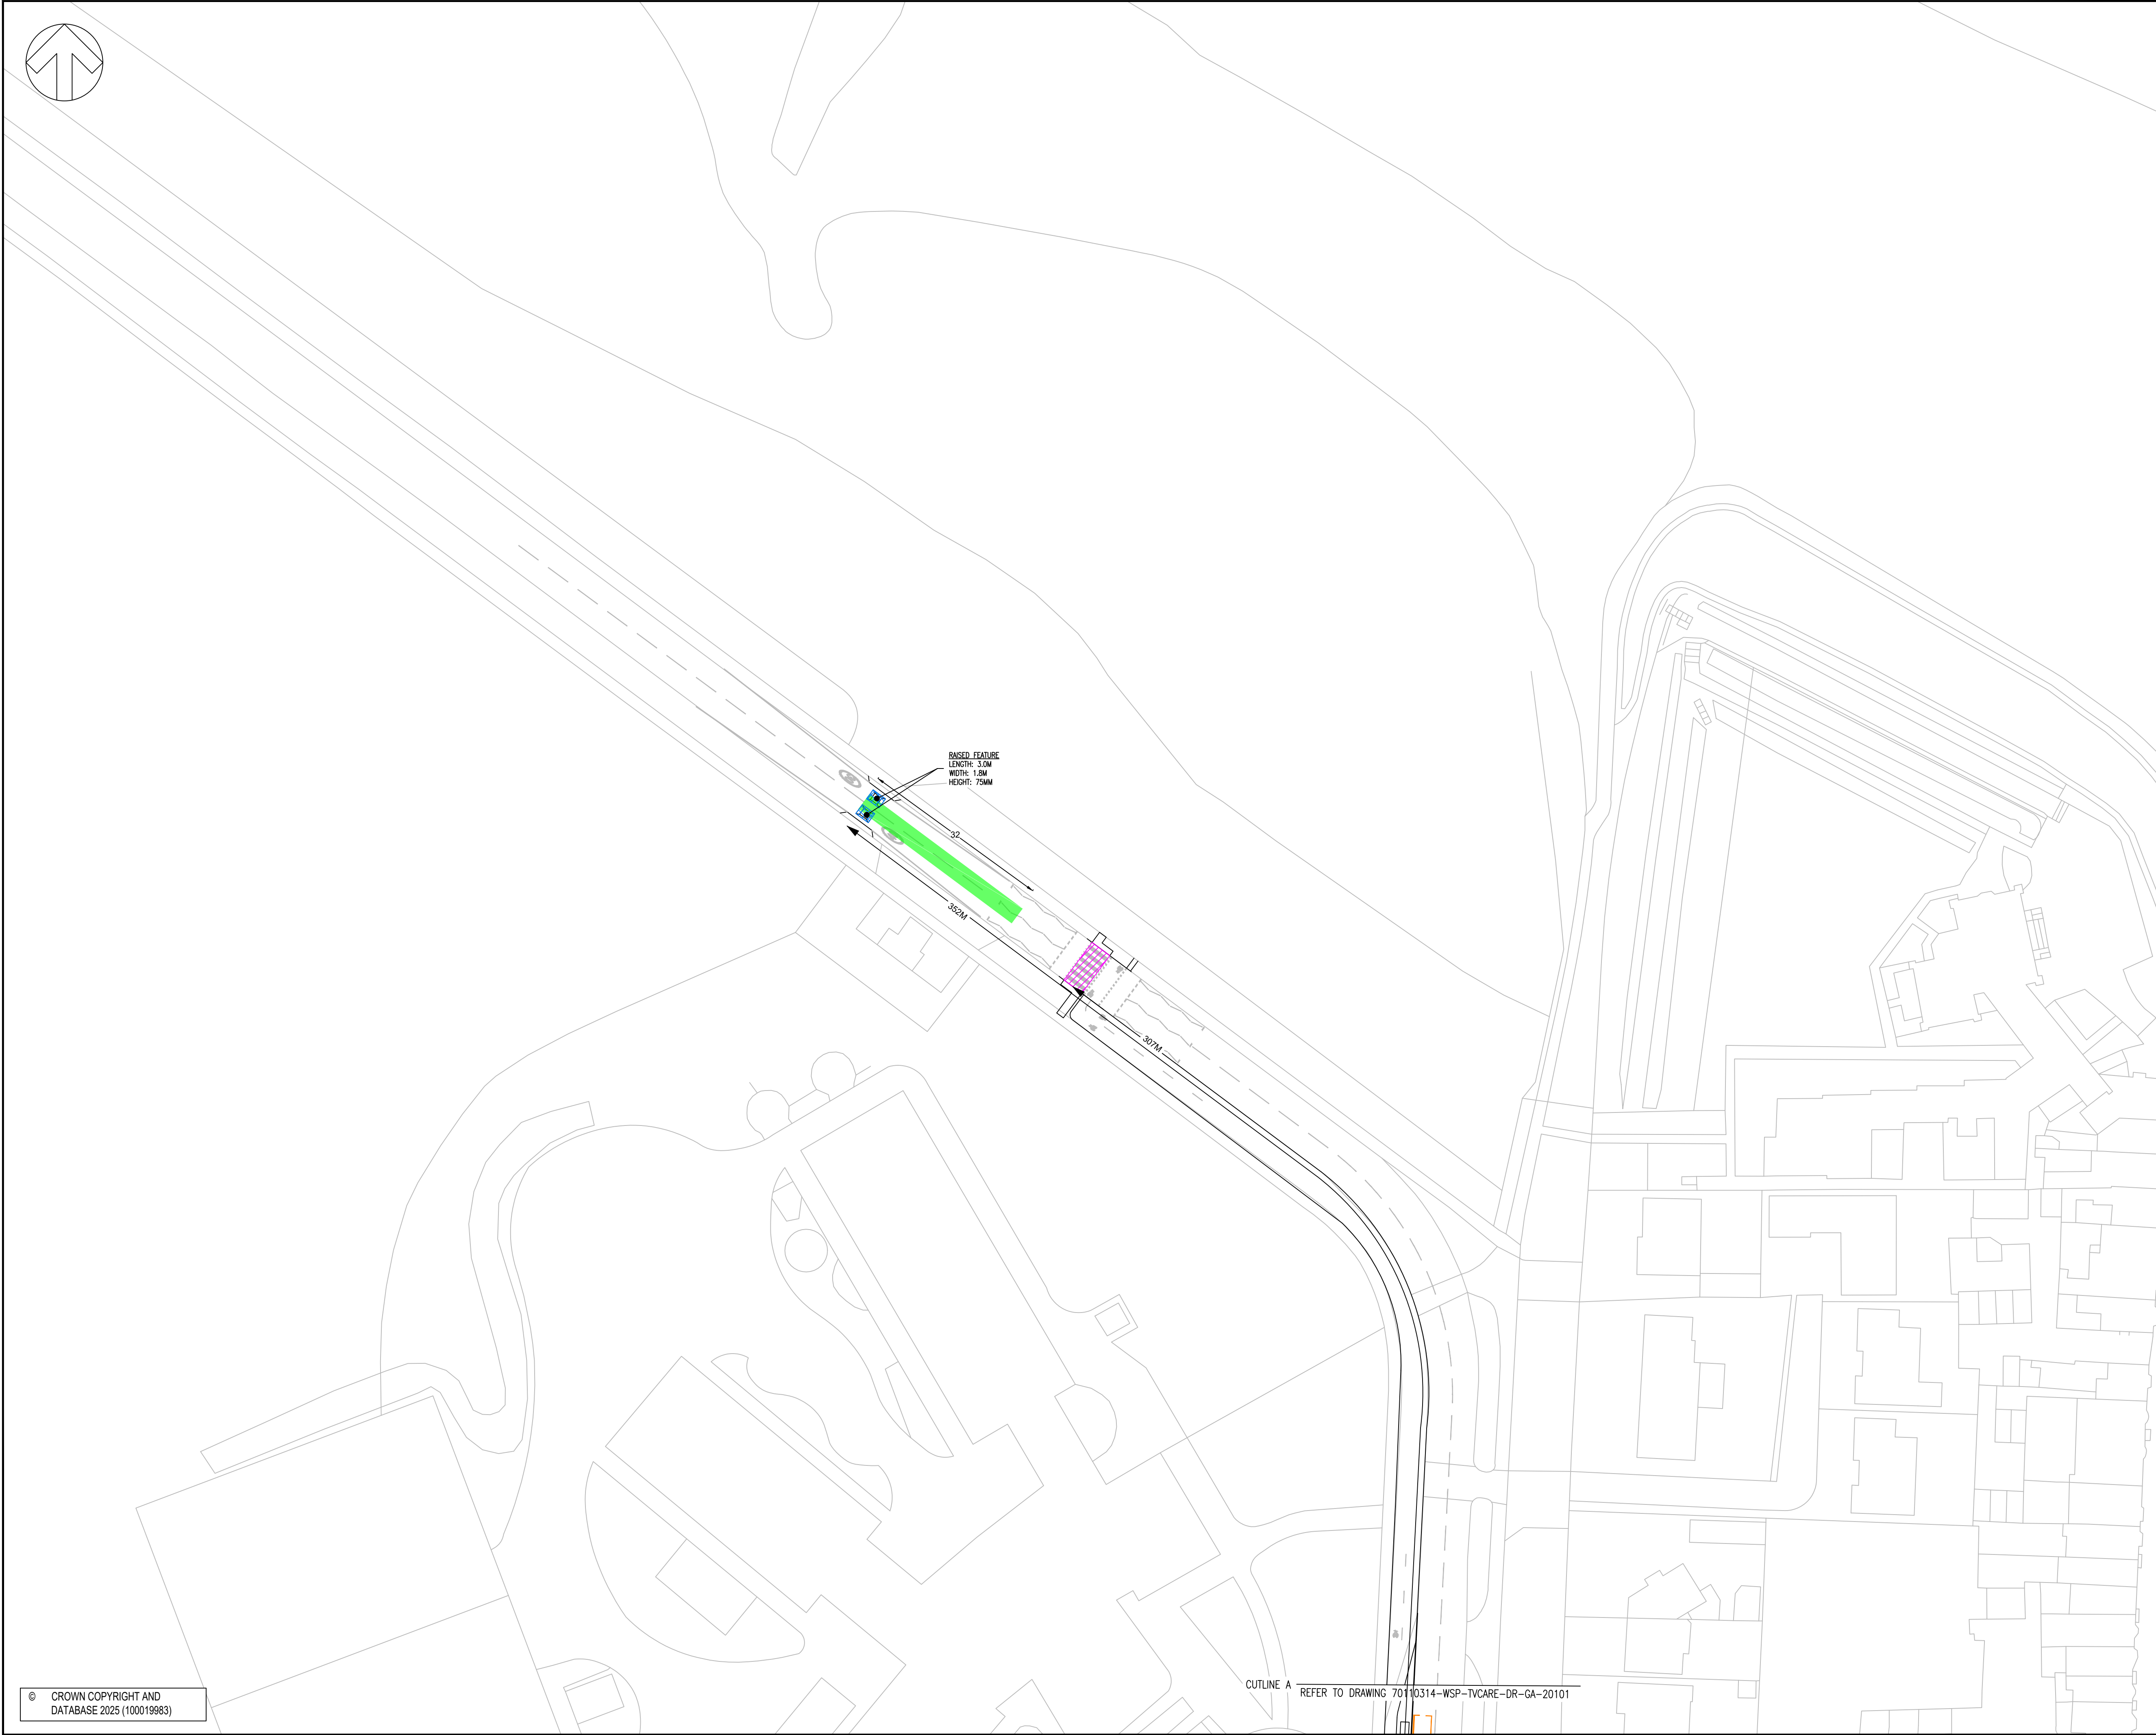

NOTES

DO NOT SCALE

1.

THIS DRAWING IS TO BE READ IN CONJUNCTION WITH ALL OTHER RELEVANT DOCUMENTATION BUT WITH PARTICULAR REFERENCE TO THE FOLLOWING:
- 70110314-WSP-TVCARE-DR-C-20101
- 70110314-WSP-TVCARE-DR-C-20102
- 70110314-WSP-TVCARE-DR-C-20103
- 70110314-WSP-TVCARE-DR-C-20104
- 70110314-WSP-TVCARE-DR-C-20105
- 70110314-WSP-TVCARE-DR-C-20106
- 70110314-WSP-TVCARE-DR-C-20107
- 70110314-WSP-TVCARE-DR-C-20108

2.

THE ORIGINAL OF THIS DRAWING WAS PRODUCED IN COLOUR – A MONOCHROME COPY CANNOT BE RELIED ON.

3.

ALL DIMENSIONS ARE IN METRES UNLESS NOTED OTHERWISE.

KEY

CONTROLLED CROSSINGS

RAISED FEATURES

NO WAITING AT ANY TIME

ADVISORY CONTRAFLOW CYCLE LANE

20MPH SPEED LIMIT

30MPH SPEED LIMIT

UNTIL TECHNICAL APPROVAL HAS BEEN OBTAINED FROM THE RELEVANT LOCAL AUTHORITIES OR STATUTORY BODIES, IT SHOULD BE UNDERSTOOD THAT ALL DRAWINGS ARE OUTLINE DESIGN ONLY AND ARE NOT FOR CONSTRUCTION. SHOULD THE CONTRACTOR AND / OR EMPLOYER COMMENCE WORK PRIOR TO APPROVAL BEING GIVEN, IT IS ENTIRELY AT THEIR OWN RISK.

P01	14/04/2025	KJH	INITIAL ISSUE	LJS	LJS
REV	DATE	BY	DESCRIPTION	CHK	APP

DRAWING STATUS: S2 - FOR INFORMATION

wsp

Amber Court, William Armstrong Drive, Newcastle upon Tyne, NE4 7YQ, UK
T+ 44 (0) 191 226 2000, F+ 44 (0) 191 226 2104
wsp.com

CLIENT: TEES VALLEY COMBINED AUTHORITY

ARCHITECT: -

SITE/PROJECT: TVCA LUF2 CYCLE DESIGN

TITLE: SCHEME 5 - SALT BURN TO MARSKETRO SKETCH (SHEET 9 OF 9)

SCALE @ A1: 1:500	CHECKED: LS	APPROVED: -
PROJECT NO: 70110314	DESIGNED: KJH	DRAWN: KJH
DATE: APRIL 2025		REV: P01

© WSP UK Ltd

© CROWN COPYRIGHT AND DATABASE 2025 (100019983)