


DO NOT SCALE

100  
Millimetres

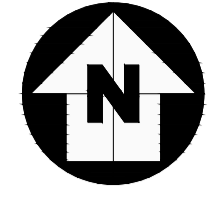

**KEY:**

	EXISTING CARRIAGEWAY
	BITUMINOUS HIGHWAY
	BITUMINOUS RAMP
	GRASSCRETE
	TYPE 1 UNBOUND MIXTURE TO SHW CL.803 (GRAVEL)
	GRASS VERGE
	EARTHWORKS (1 in 3 UNO)
	PCC FLAG FOOTPATH
	CONCRETE DRIVE REINSTATEMENT
	LIGHTING COLUMN
	TRAFFIC SIGN - LIT
	TRAFFIC SIGN - UNLIT
	POST & 3 RAIL FENCE
	POST & 5 RAIL FENCE
	TIMBER WICKET FENCE
	PEDESTRIAN GATE
	VEHICULAR GATE

**NOTES:**


**GENERAL:**

- THE LAYOUT SHOWN IS BASED UPON THE C3D DETAILED DESIGN MODEL DATED 20/02/2026.
- ANY UTILITIES SHOWN ON THE DRAWINGS ARE FOR INFORMATION ONLY. PLEASE REFER TO UTILITIES PLANS FOR CURRENT UTILITIES LAYOUTS, BASED ON INFORMATION RECEIVED FROM UTILITY COMPANIES AND FROM RECENT SURVEY WORKS.

**REFERENCE MATERIAL**

- FOR DOCUMENTS (INCLUDING SPECIFICATIONS AND SCHEDULES) AND DRAWINGS RELEVANT TO EACH DISCIPLINE REFER AS FOLLOWS:

• GENERAL ARRANGEMENTS	- REFER TO "HGN" SERIES
• GEOMETRY & HIGHWAY ALIGNMENT	- REFER TO "HML" SERIES
• SITE CLEARANCE	- REFER TO "HSC" SERIES
• FENCING	- REFER TO "HFE" SERIES
• SURFACE WATER DRAINAGE	- REFER TO "HDG" SERIES
• GEOTECHNICAL	- REFER TO "HGT" SERIES
• PAVEMENT	- REFER TO "HPV" SERIES
• KERBING & FOOTWAYS	- REFER TO "HKF" SERIES
• ROAD MARKINGS	- REFER TO "HMK" SERIES
• TRAFFIC SIGNS	- REFER TO "HSN" SERIES
• STREET LIGHTING	- REFER TO "HLG" SERIES
• UTILITIES	- REFER TO "VUT" SERIES
• LANDSCAPING	- REFER TO "ELS" SERIES

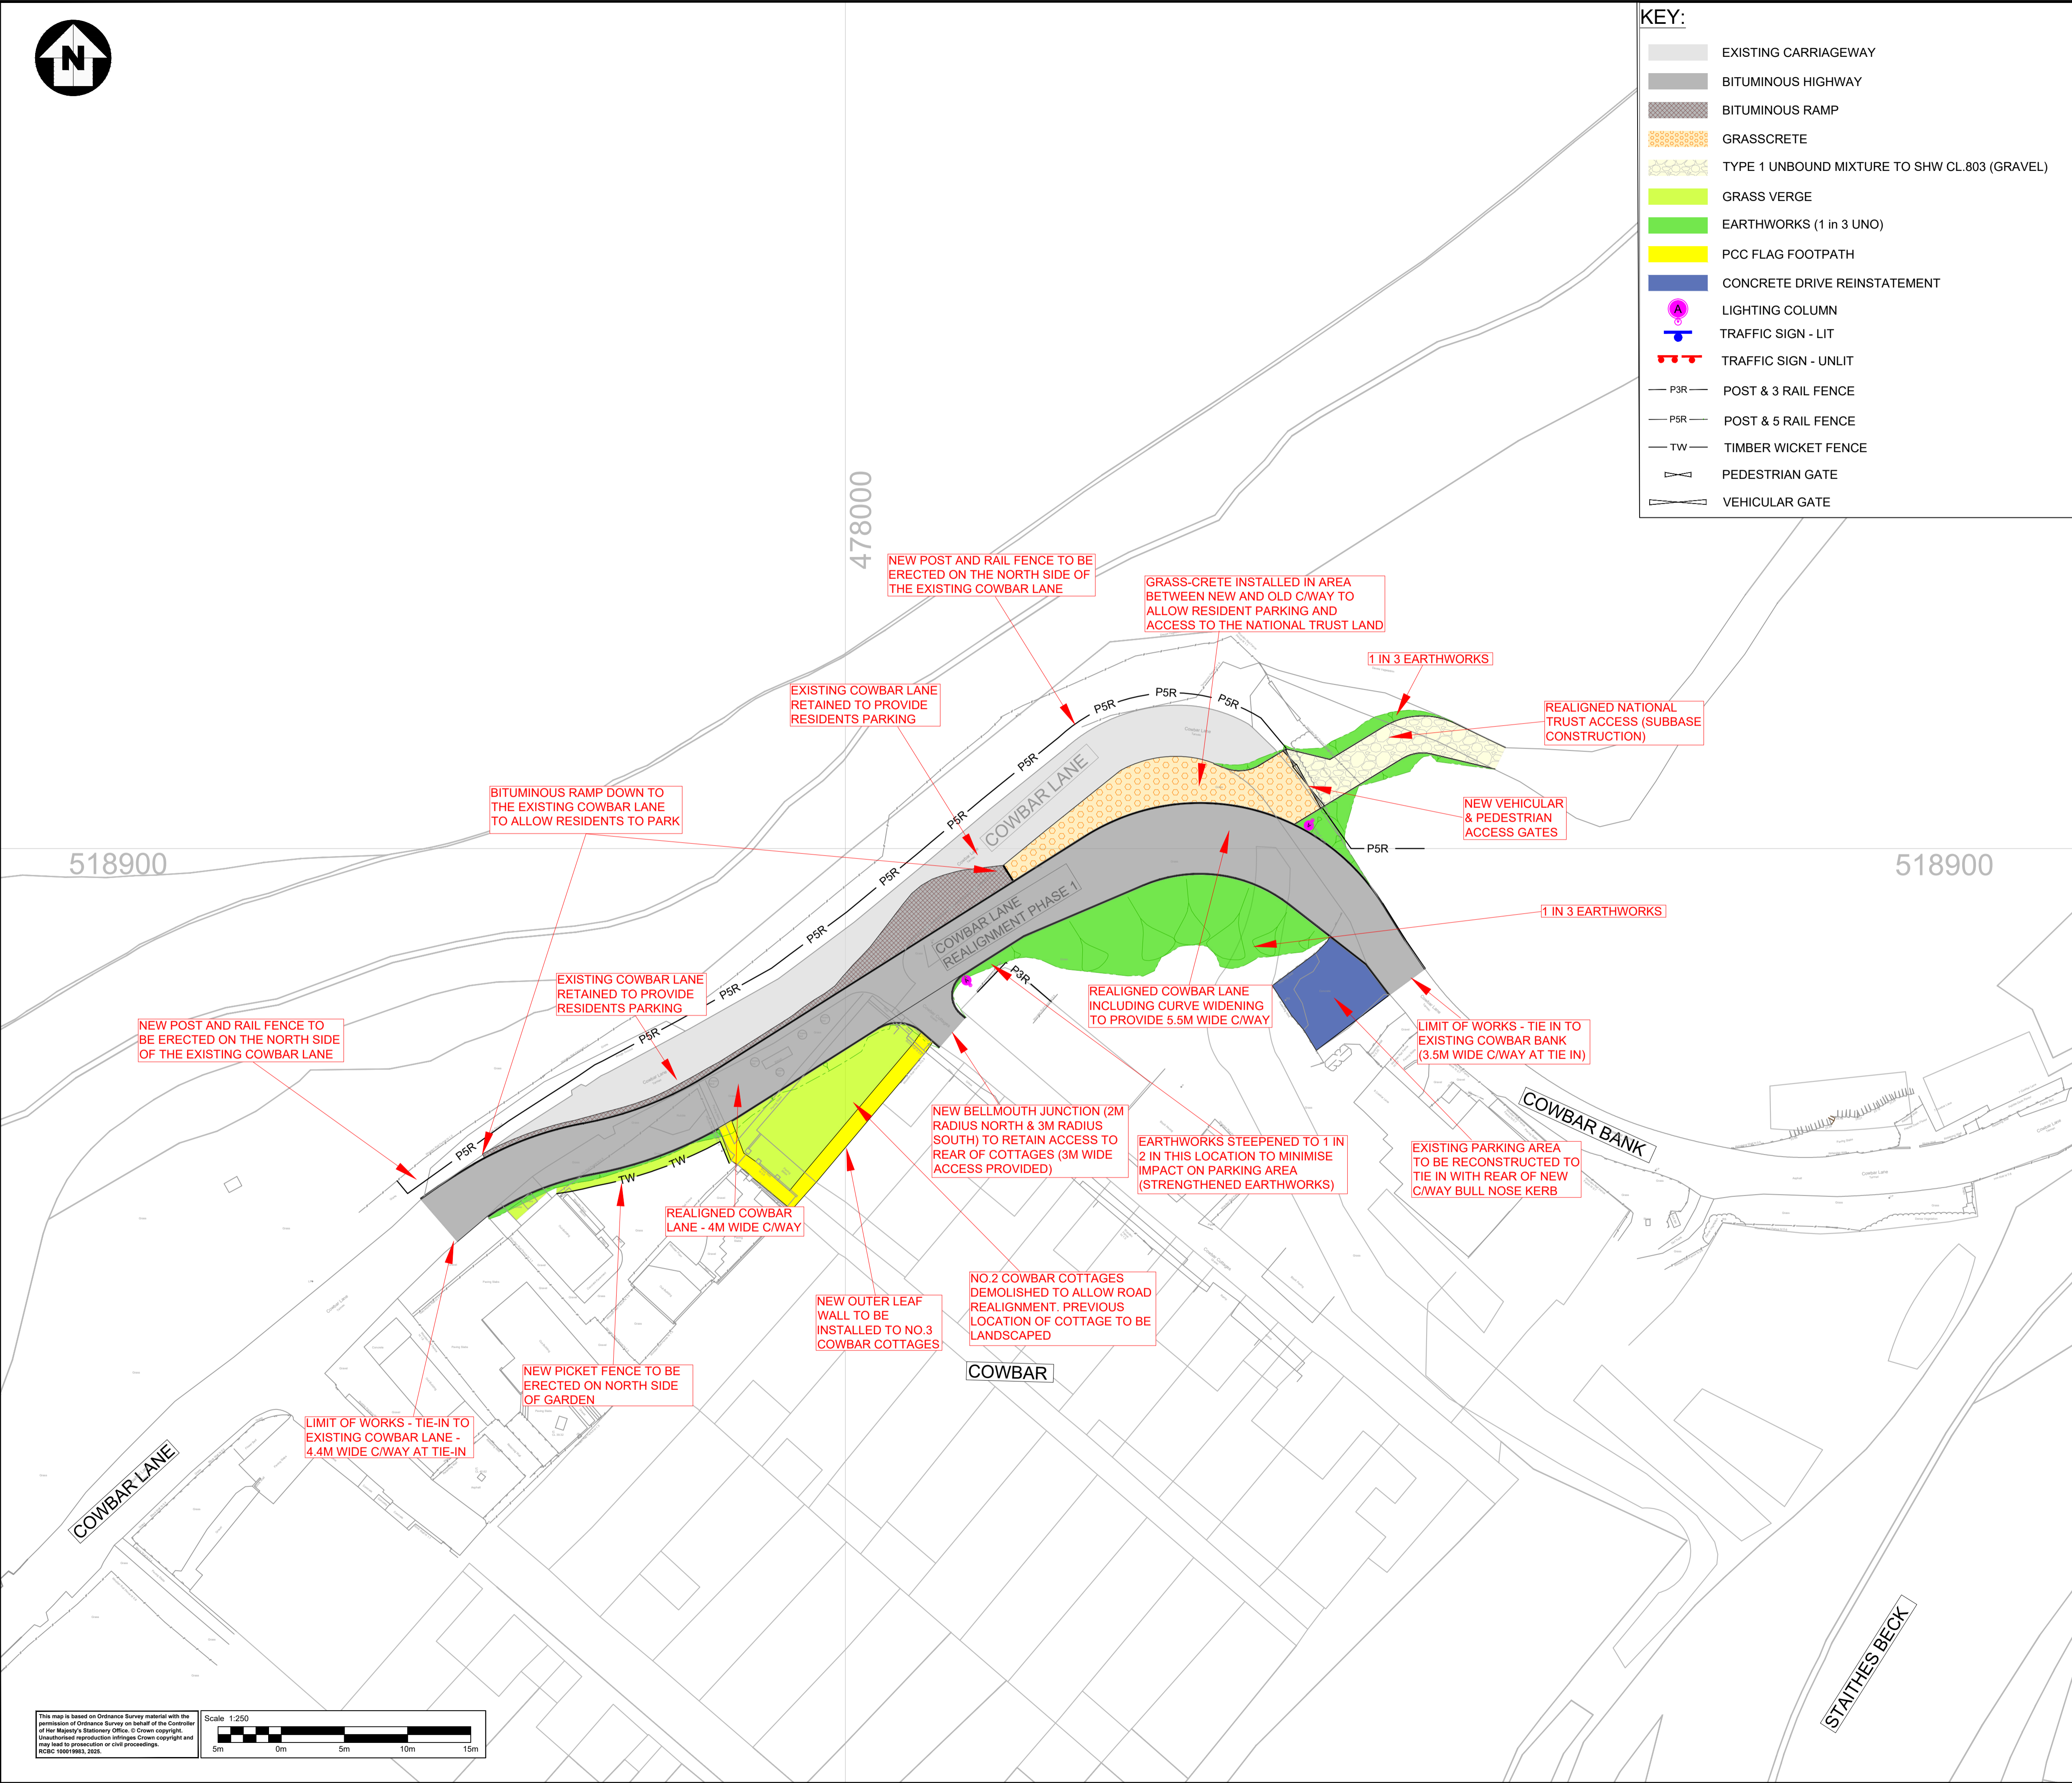

Description						
Status	Revision	Drawn	Checked	Reviewed	Authorised	Issue Date

Description						
Status	Revision	Drawn	Checked	Reviewed	Authorised	Issue Date

Description						
Status	Revision	Drawn	Checked	Reviewed	Authorised	Issue Date

Description						
FIRST ISSUE - 16/03/26						
Status	Revision	Drawn	Checked	Reviewed	Authorised	Issue Date
S0	P01	CR	DPS			

Status		Drawing Suitability				
S0		WORK IN PROGRESS				

Northshore One, Northshore Road, Stockton-on-Tees, TS18 2NB United Kingdom Tel: +44 (0)1642 525200 www.AtkinsRealis.com

© AtkinsRéalis (2026)

Client

**REDCAR & CLEVELAND BOROUGH COUNCIL**

Project Title **COWBAR LANE REALIGNMENT PHASE 1**

Drawing Title

**DETAILED DESIGN COWBAR LANE REALIGNMENT GENERAL ARRANGEMENT COLOUR**

Drawing Number		Originator	Functional Breakdown	
Project		100121757	-ATRL	- HGN -
Spatial Breakdown		XX	- DR	- CH - 000001
Original Size:		Scale: 1:250	Project Ref. No: 100121757	Sheet: 1 of 1
A1				Rev: P01

This map is based on Ordnance Survey material with the permission of Ordnance Survey on behalf of the Controller of the Major's Stationery Office. © Crown copyright. Unauthorised reproduction infringes Crown copyright and may lead to prosecution or civil proceedings. RC6C 10001983, 2025.

Scale 1:250